



LEGAL DESCRIPTION

LOT 1 LAUKAITIS-BLEDSAW ADDITION
RECORDED BOOK 1832 PAGE 263

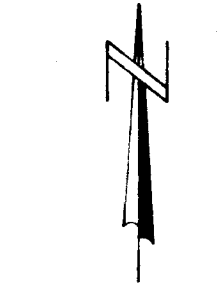

SCALE 1" = 50'

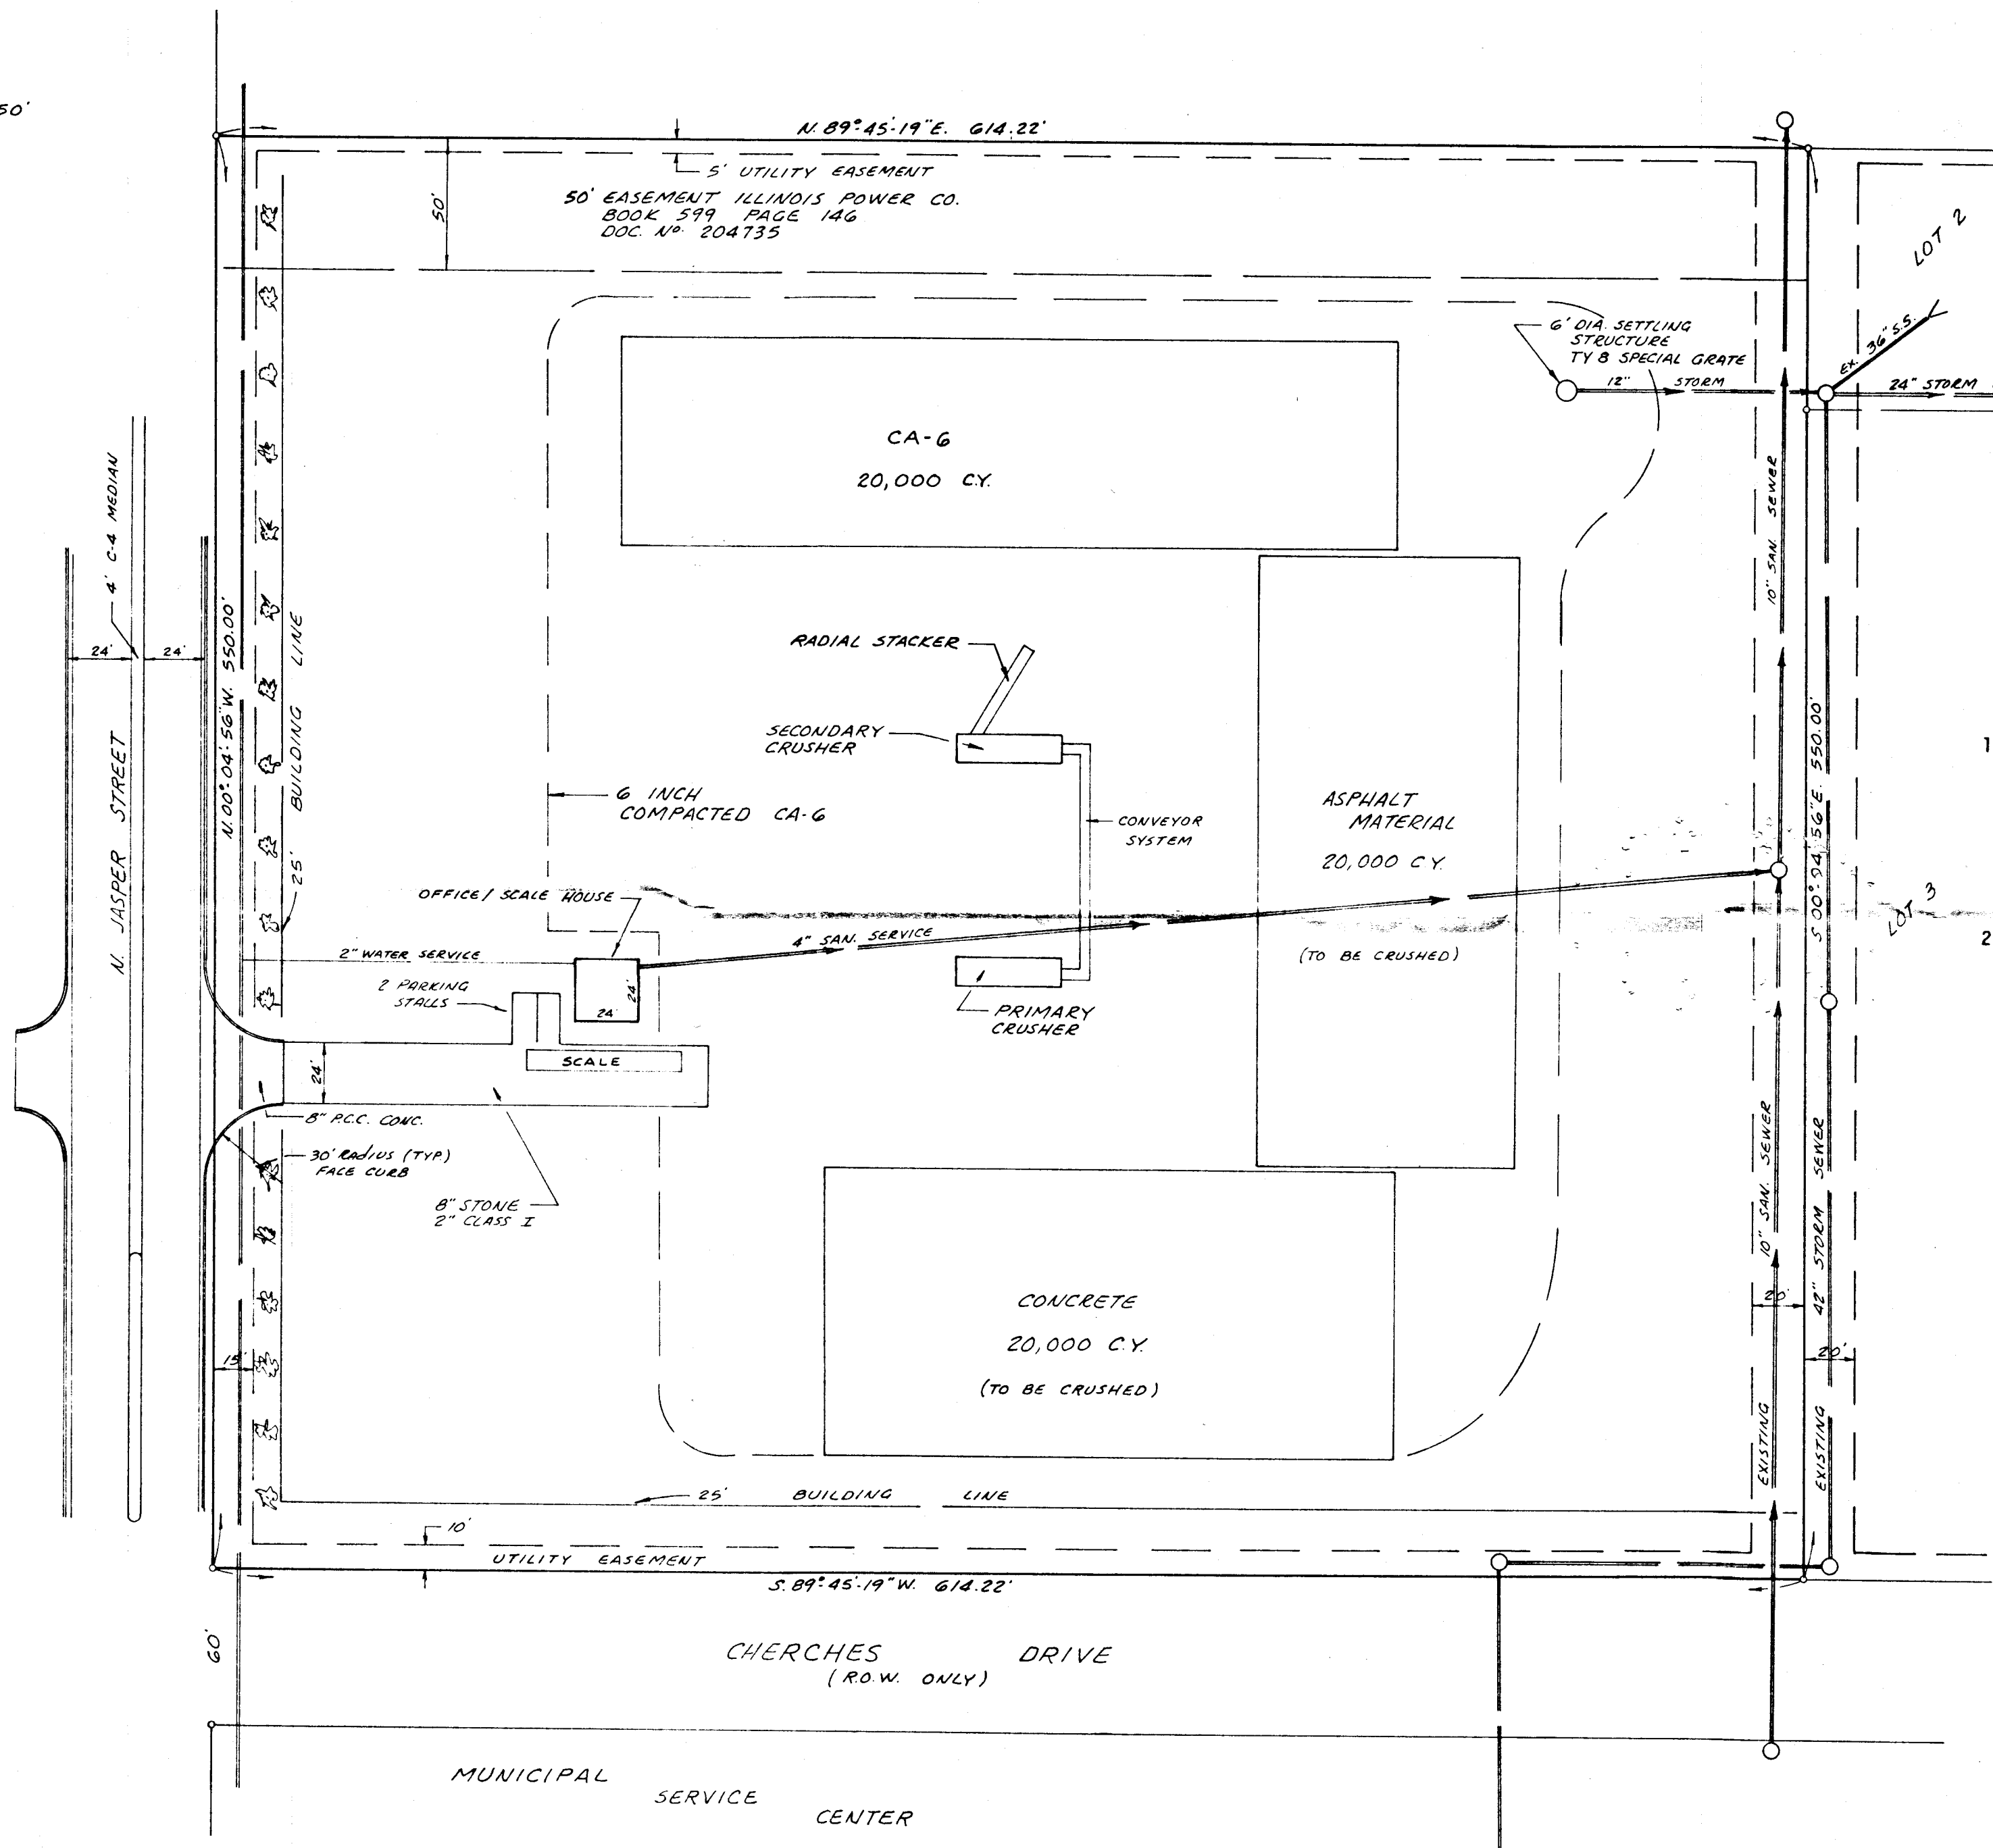

NOTE:
IN THE EVENT THE STORM SEWER SYSTEM SHOWS SEDIMENTATION OF FINES, THE OWNER AGREES TO EXPLORE ALTERNATE METHODS OF CONTROL.

NOTES

1. **DUST CONTROL**
The Owner shall have at all times, a means to control airborne dust. If, as determined by the City Engineer, and at the discretion of the City Engineer, airborne dust is not being controlled, the Owner shall cease operation until the problem is corrected to the satisfaction of the City Engineer
2. **STORMWATER CONTROL**
The Owner shall be responsible for solid material entering the City's storm sewer system from its facility. If as determined by the City Engineer, and at the discretion of the City Engineer, solid material enters the City's storm sewer system from the site, the Owner shall cease operations and will not reopen until the problem has been corrected to the satisfaction of the City Engineer.

LEGEND
☐ • PROPOSED TREES

EXHIBIT B

SITE PLAN

DECATUR CONCRETE RECYCLING

PWC		phillip w. cochran • consulting engineer • decatur, illinois	
DRAWN BY J.W.B.	REVISIONS		PROJECT NO.
DATE 5-27-92	NO.	DATE	DESCRIPTION
CHECKED BY			FILE NO./FIELD BK. NO.
DATE			
APP'D. BY			SHEET NO.
DATE			