
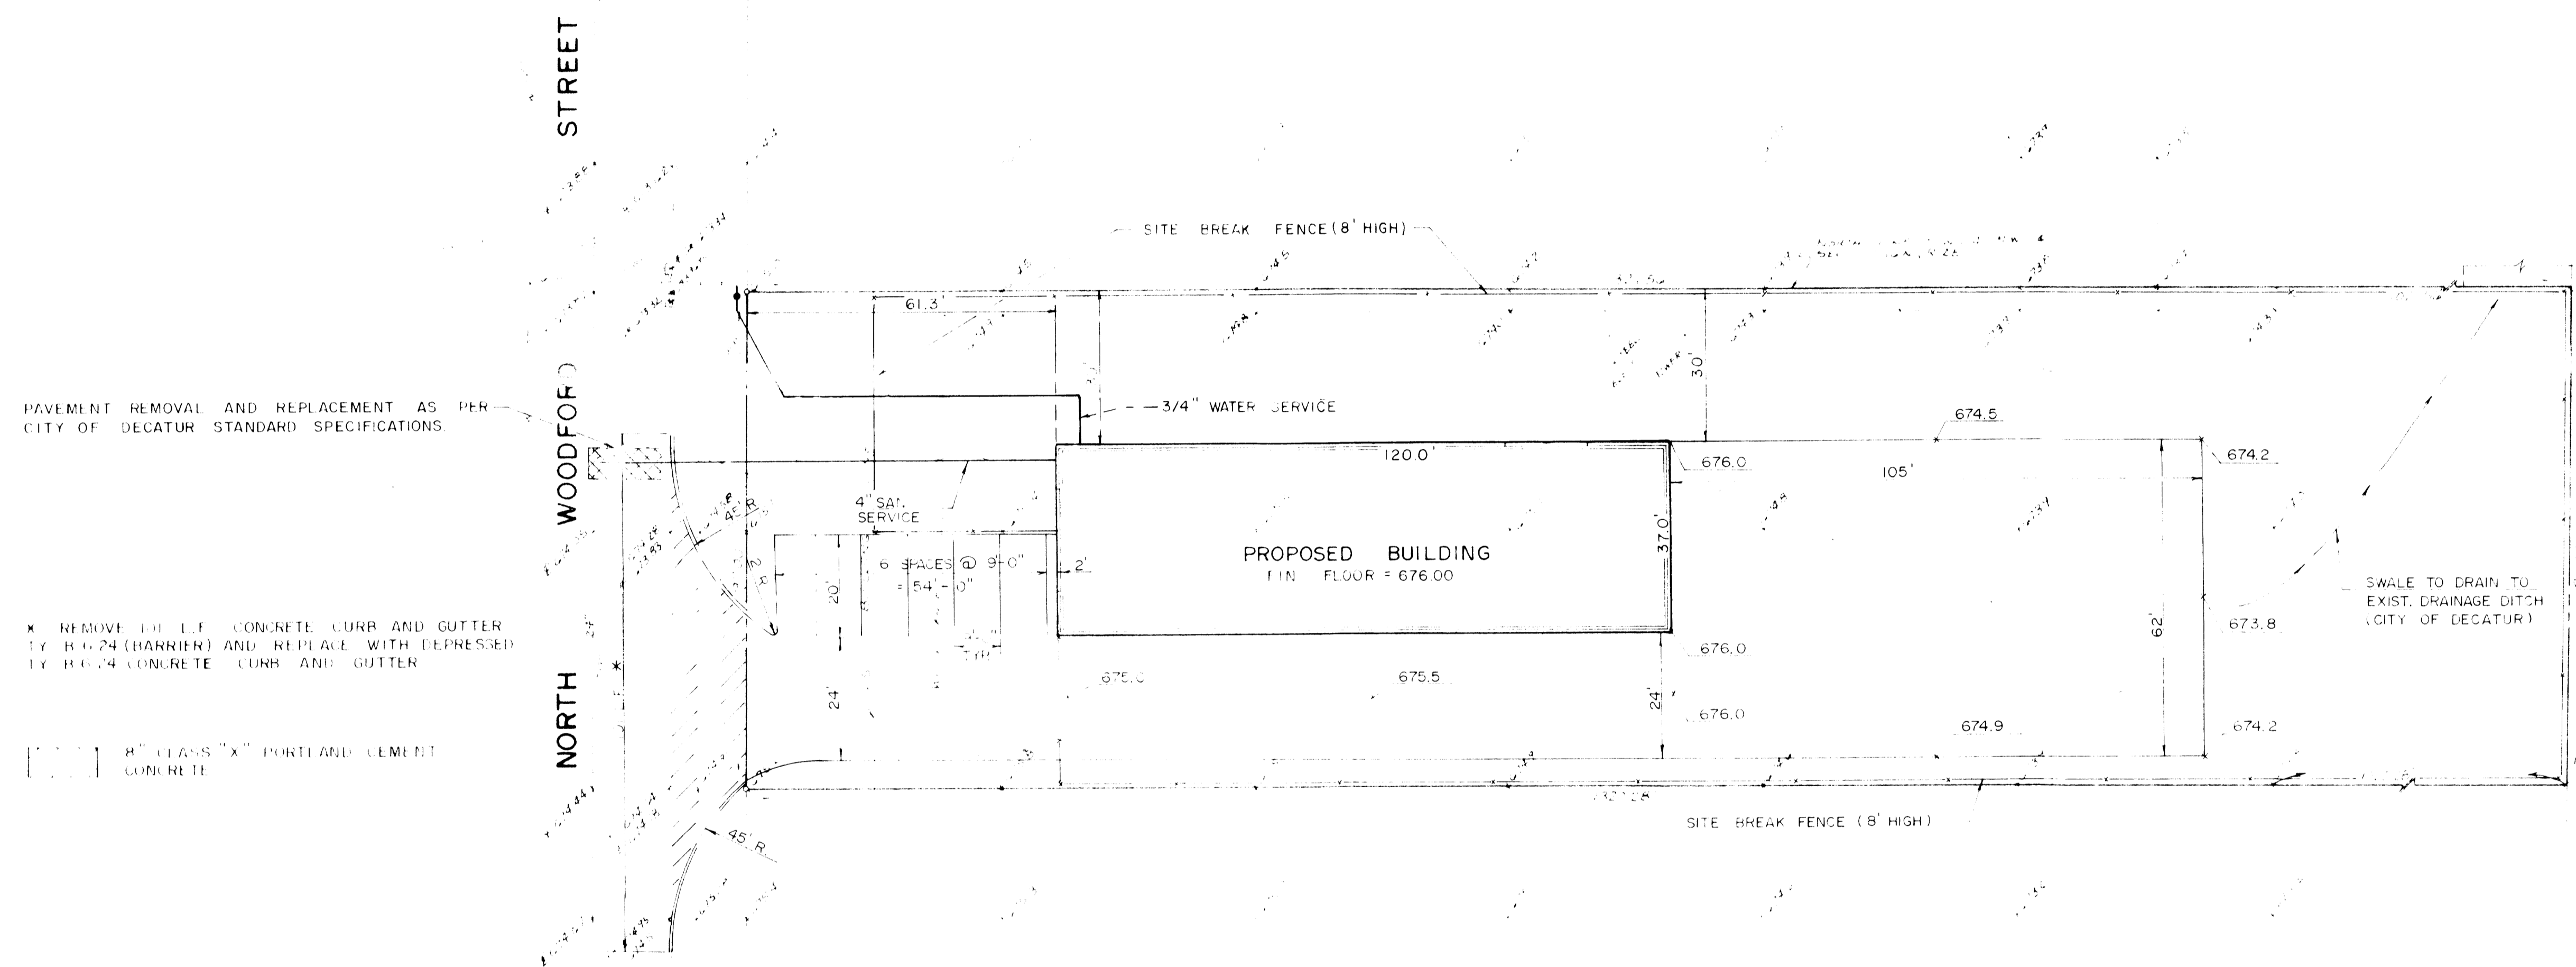


LEGAL DESCRIPTION

All of the North 97.00 feet of even width of the Southwest Quarter (SW¹) of the Northwest Quarter (NW¹) of Section 1, Township 16 North, Range 2 East of the Third (3rd) Principal Meridian, Macon County, Illinois, except the East 30.00 feet of even width and the West 30.00 feet of even width now being used and/or set aside for public roadway easements.

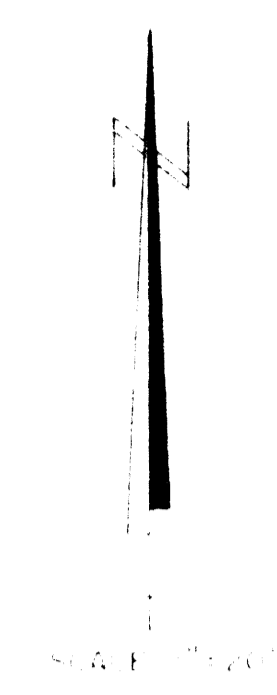

PAVEMENT REMOVAL AND REPLACEMENT AS PER CITY OF DECATUR STANDARD SPECIFICATIONS

X REMOVE 10\"/>

8\"/>

675.40 EXISTING GRADE
 PROPOSED GRADE

NOTES

1. PARKING REQUIREMENTS:
 PARKING SPACES REQUIRED: 6
 PARKING SPACES PROVIDED: 6
2. ALL WORK SHALL BE DONE IN ACCORDANCE WITH CITY OF DECATUR STANDARDS.
3. ALL ROOF DRAINS WILL OUTLET ON SPLASH BLOCKS OR PAVED SURFACE.
4. PARKING AREA TO BE CONSTRUCTED OF 6" STONE, 2" ASPHALT OR 5" P.C. CONCRETE.
5. PROPERTY IS ZONED M-2.
6. BENCHMARK: TOP OF "M" IN MUELLER ON FIRE HYDRANT 83 1/2' SOUTH AND 58 1/2' WEST OF S.W. COR. OF PROPERTY. ELEV = 678.71 (CITY DATUM)
7. ENTIRE AREA TO BE FENCED IN ACCORDANCE WITH THE LOCATION SHOWN WITH AN 8 FOOT FENCE IN HEIGHT AND IN WHICH THE OPENING OR CRACKS ARE LESS THAN 15 PERCENT OF THE TOTAL AREA. (AS PER ORDINANCE No. 81-25)

Philip W. Cochran
 PHILIP W. COCHRAN, REGISTERED
 PROFESSIONAL ENGINEER No. 32393

EXHIBIT B

SITE PLAN

U.S. SCRAP AND METAL CO.
 2790 NORTH WOODFORD STREET
 DECATUR, ILLINOIS

PUK philip w. cochran • consulting engineer • decatur, illinois

DATE	BY	DESCRIPTION	PROJECT NO.
12-15-86	PHW		86151
1-14-87	PHW	Enhance Parking	
2-17-88	PHW	Final Plans	

CHECKED BY	DATE	FILE NO./FIELD BK. NO.
APP'D BY	DATE	FB 63
		SHEET NO.