
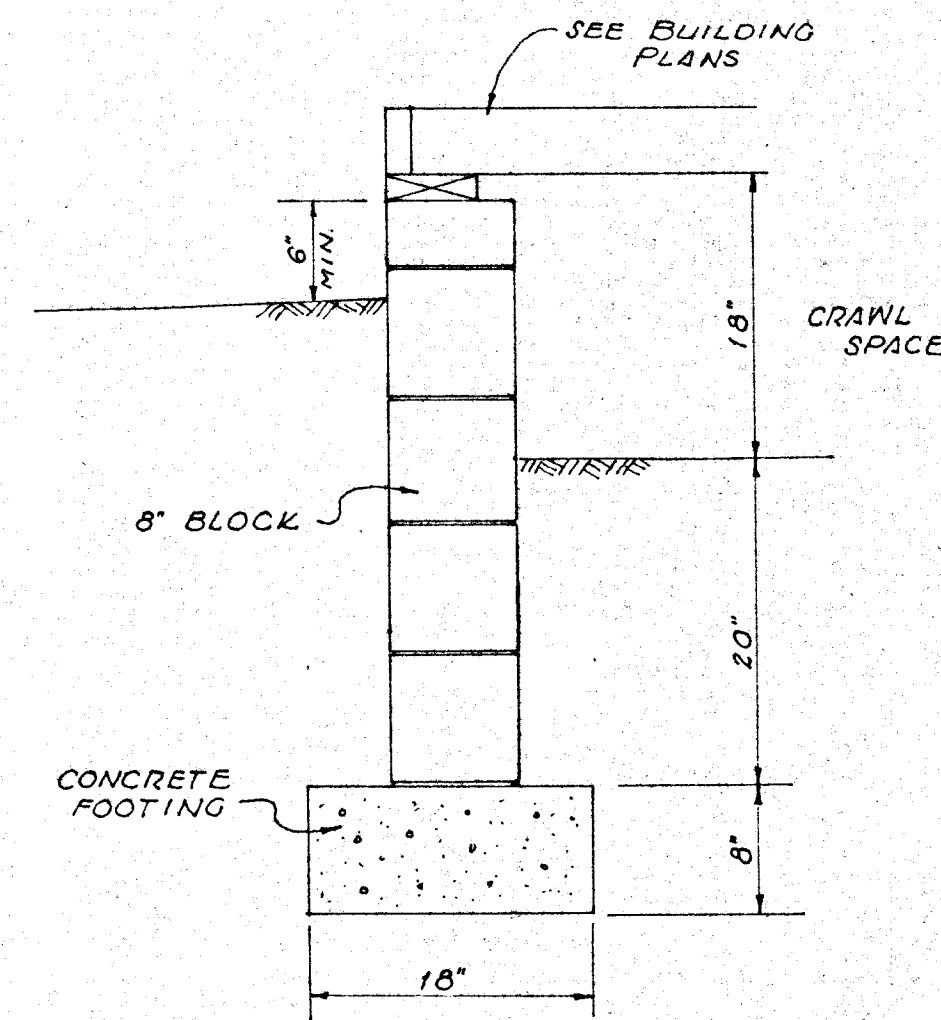


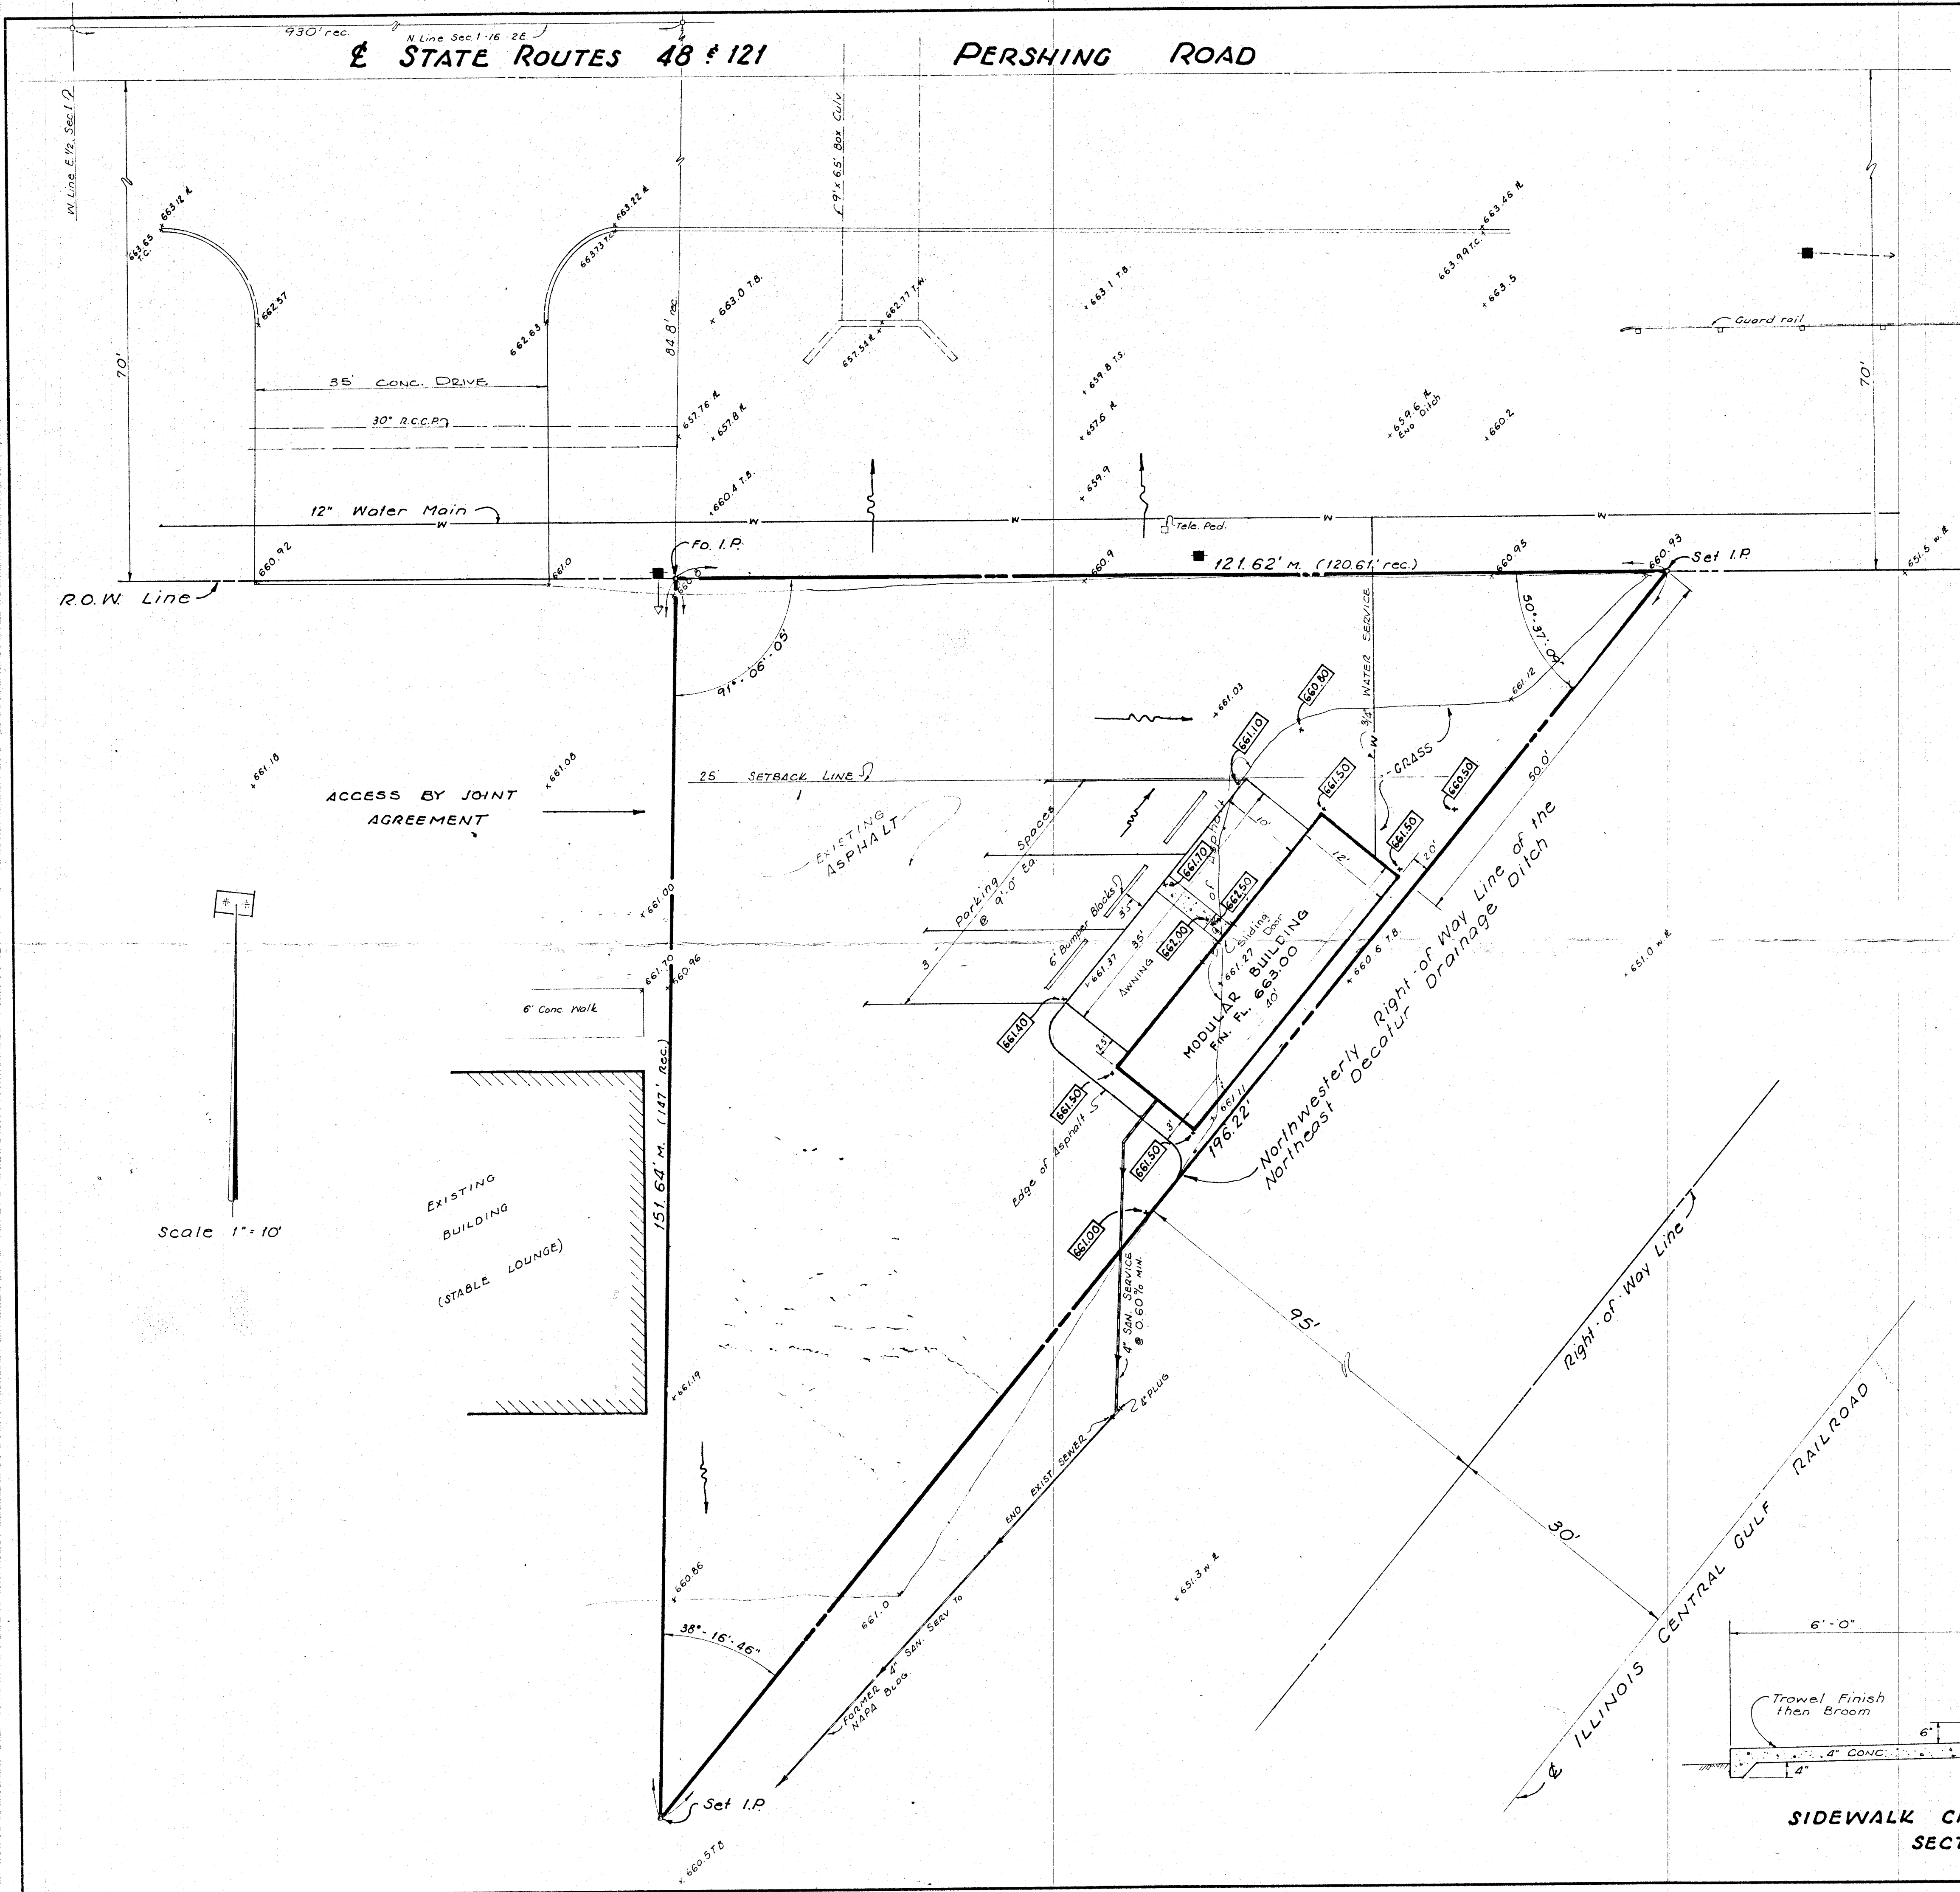

FOOTING & WALL DETAIL

GENERAL NOTES

- Existing Grades ———— +000.0
- Proposed Grades ———— +000.00
- Parking Spaces Req. 3 - Planned 3
- All work and materials shall conform to the City of Decatur Construction Standards and Specifications.
- Elevations are on City Data.
- Plumbing Contractor shall determine exact location and elevations of Sanitary Sewer Service and Water Service.
- Access from Pershing Road shall be from the Existing driveway to the West by Joint Agreement.
- Downspouts shall empty onto Splash Blocks or Paved Surfaces and no Storm Water shall enter Sanitary Sewer.

DESCRIPTION

Beginning at a point on the South Right-of-Way Line of Pershing Road located 930.0 feet East of the West line of the East Half (E 1/2) of the NW 1/4, Sec. 1, Township 16 North, Range 2 East of the 3rd PM, Macon County, Illinois; and approximately 84.8 feet South of the North line of said Section 1, thence South 151.64 feet to a point on the Northwestern Right-of-Way Line of the Northeast Decatur Drainage Ditch; thence Northeasterly 196.22 feet along said Right-of-Way line to a point on the South Right-of-Way line of Pershing Road thence West 121.62 feet to the place of beginning. Containing in all 0.212 acres more or less.

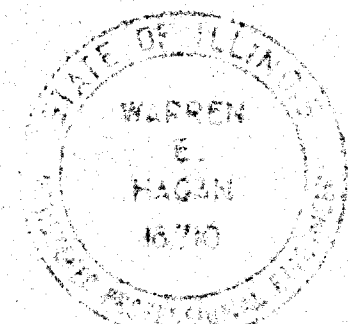


EXHIBIT B


SITE PLAN

SKIP BLEDSAW

REVISION	DATE	BY	CHECKED BY
1	11-1-79	L.P.J.	
2	11-4-81	L.P.J.	
3	11-30-81	L.P.J.	

BOOK NO.	118-A
PROJECT NO.	2207
SHEET NO.	

WARREN E. HAGAN
CONSULTING ENGINEER INC.
DECATUR ILLINOIS

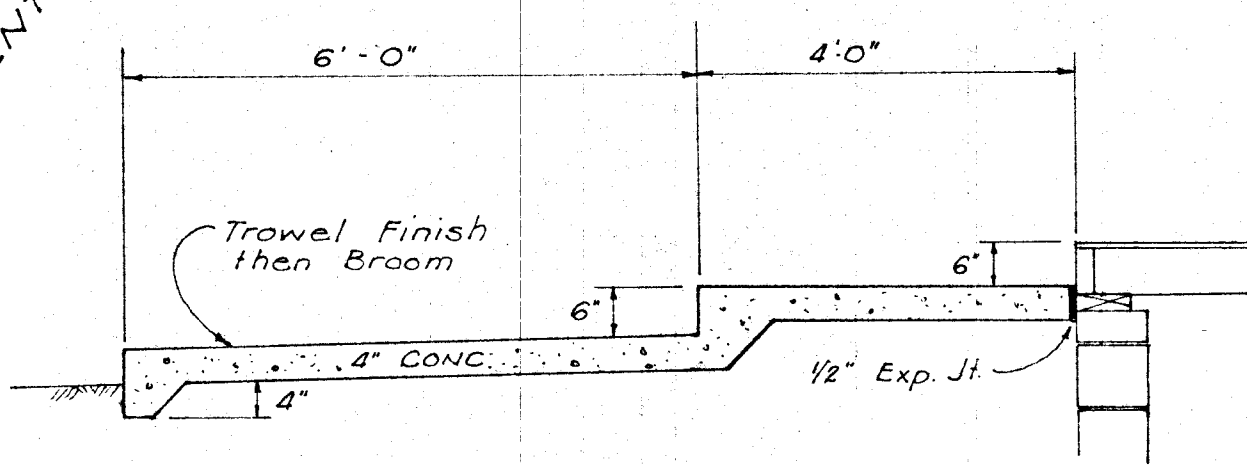

SIDEWALK CROSS-SECTION