



N. EDWARD ST.

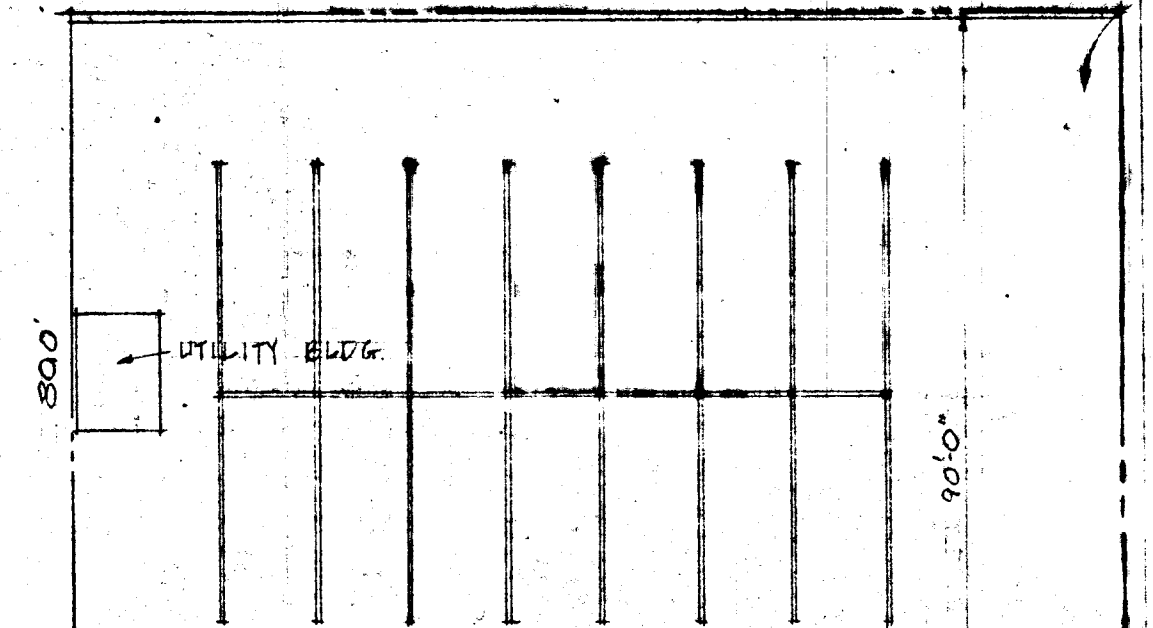


PARKING LOT
(14 SPACES)

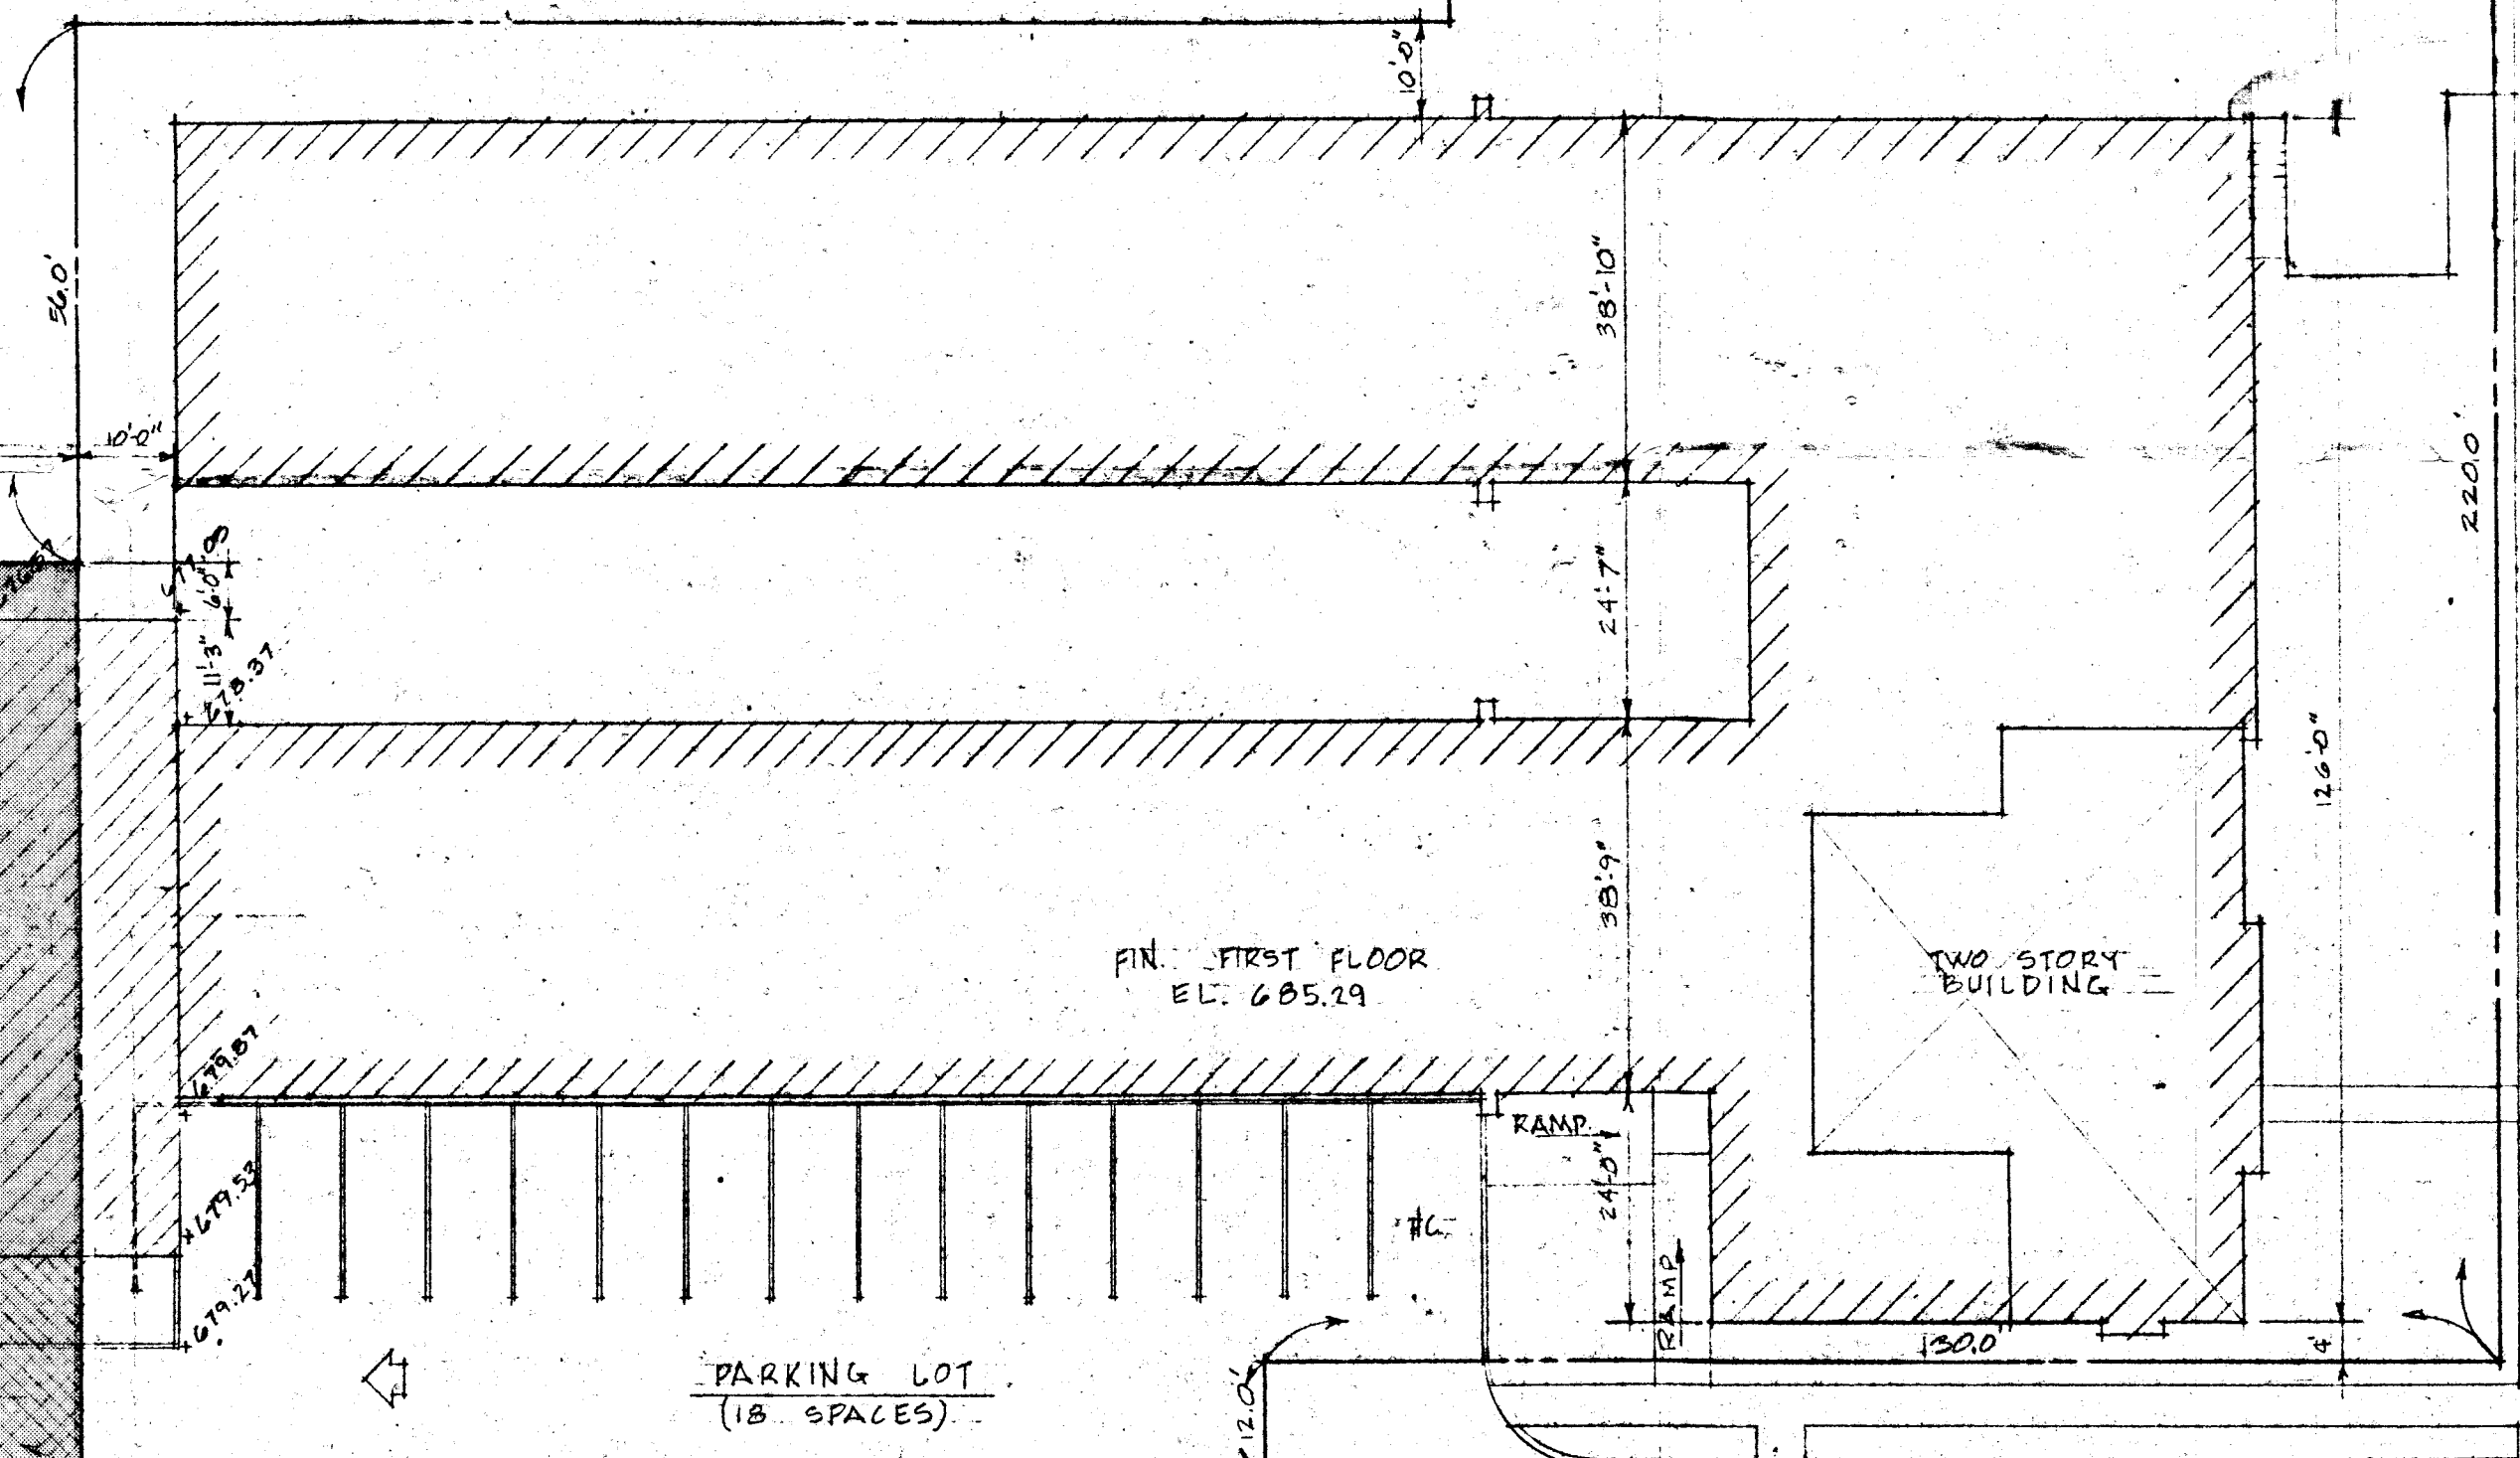

FIN. FIRST FLOOR
EL. 605.29

TWO STORY
BUILDING

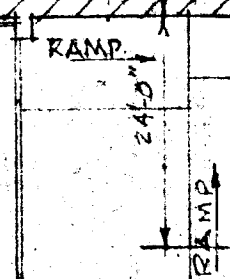


RAMP

PARKING LOT
(18 SPACES)

N. COLLEGE ST.

W. NORTH ST.

W. ELDERADO ST.

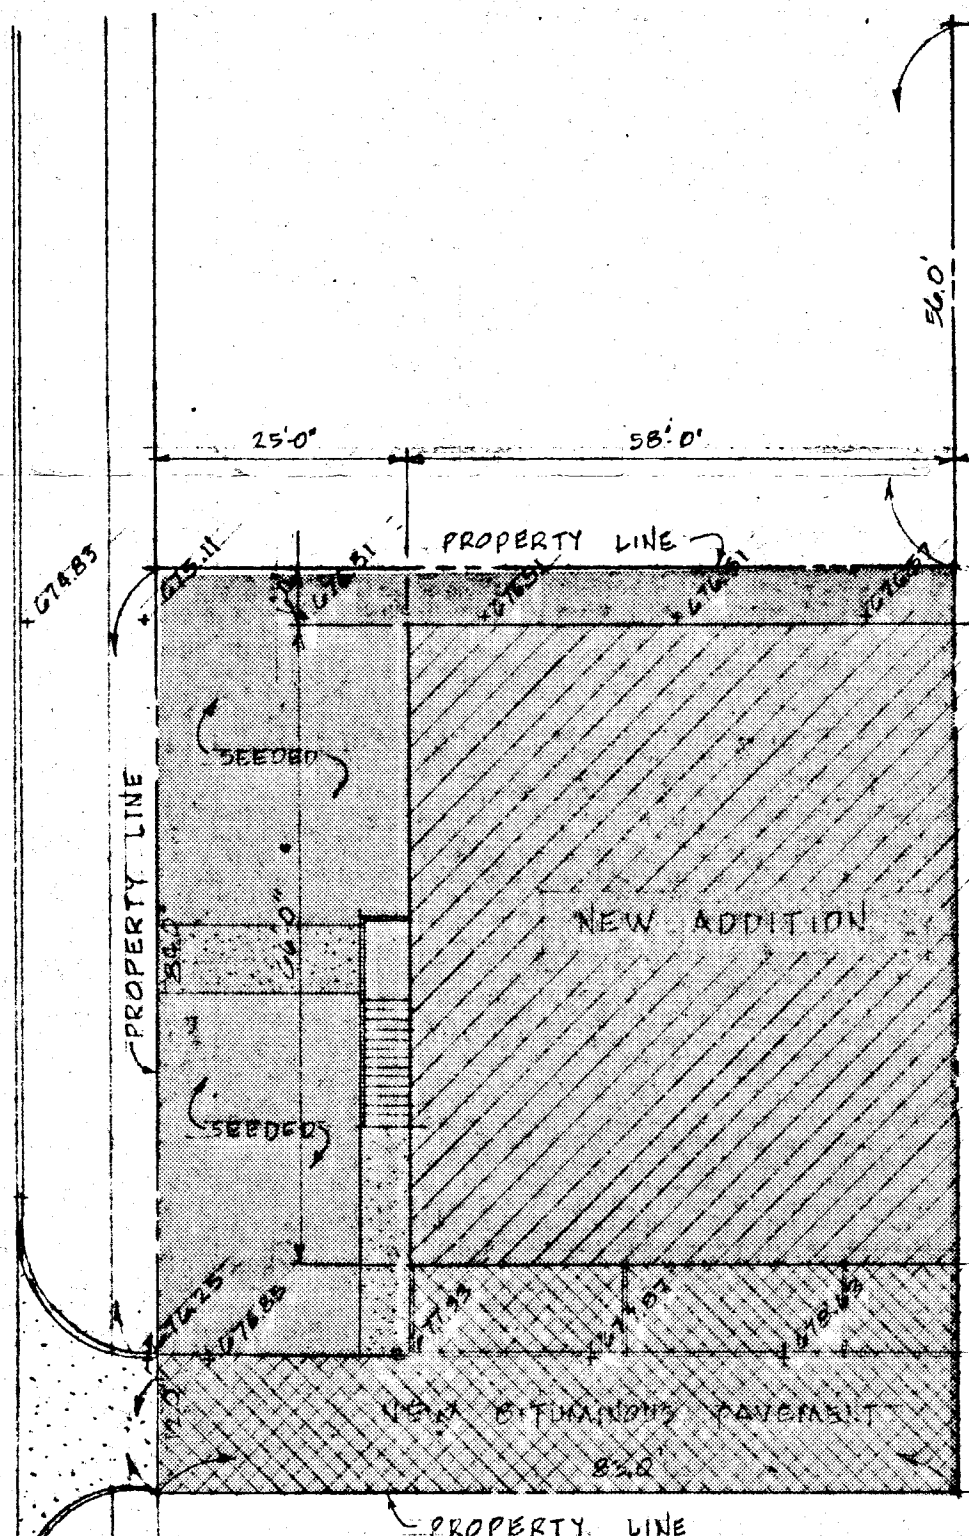

PROPERTY LINE

SITE PLAN
SCALE: 1"=20'

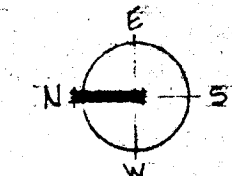


EXHIBIT B

PRELIMINARY PLOT PLAN

NEW ADDITION TO
LINCOLN MANOR SOUTH
DECATUR, ILLINOIS

DEWITT AMOAL
PULLIAM HALL & KRESS

ARCHITECTS 263 SOUTH PARK DECATUR, IL

DRAWN BY L.G.

DATE 8-22-83

FILE NO. 1096

DRAWING NO.
1