

GENERAL NOTES

1. All work and materials shall conform to the City of Decatur Construction Standards and Specifications.
2. All Downspouts shall empty onto Splash Blocks or Paved Surfaces.
3. Existing Grades ± 0.00
4. Proposed Grades ± 4.0000
5. Parking Spaces - 8 req. - 8 Planned
6. Plumbing Contractor shall determine exact location of Water and Sanitary Sewer Services.
7. The Existing Clubhouse Building has approx. 4432 sq. ft. of Office & Recreation area being utilized by approx. 250 units or 375 people.
8. Existing Parking Lot for 20 Unit Building shall be Restriped in accordance with this plan.

DESCRIPTION

The North 110.00 feet of the South 282.00 feet of the East 115.00 feet of Lot 71 of 'CAMELOT' the City of Decatur as per plat recorded in Book 1575 on Page 120 of the records in the Recorder's Office of Macon County, Illinois.

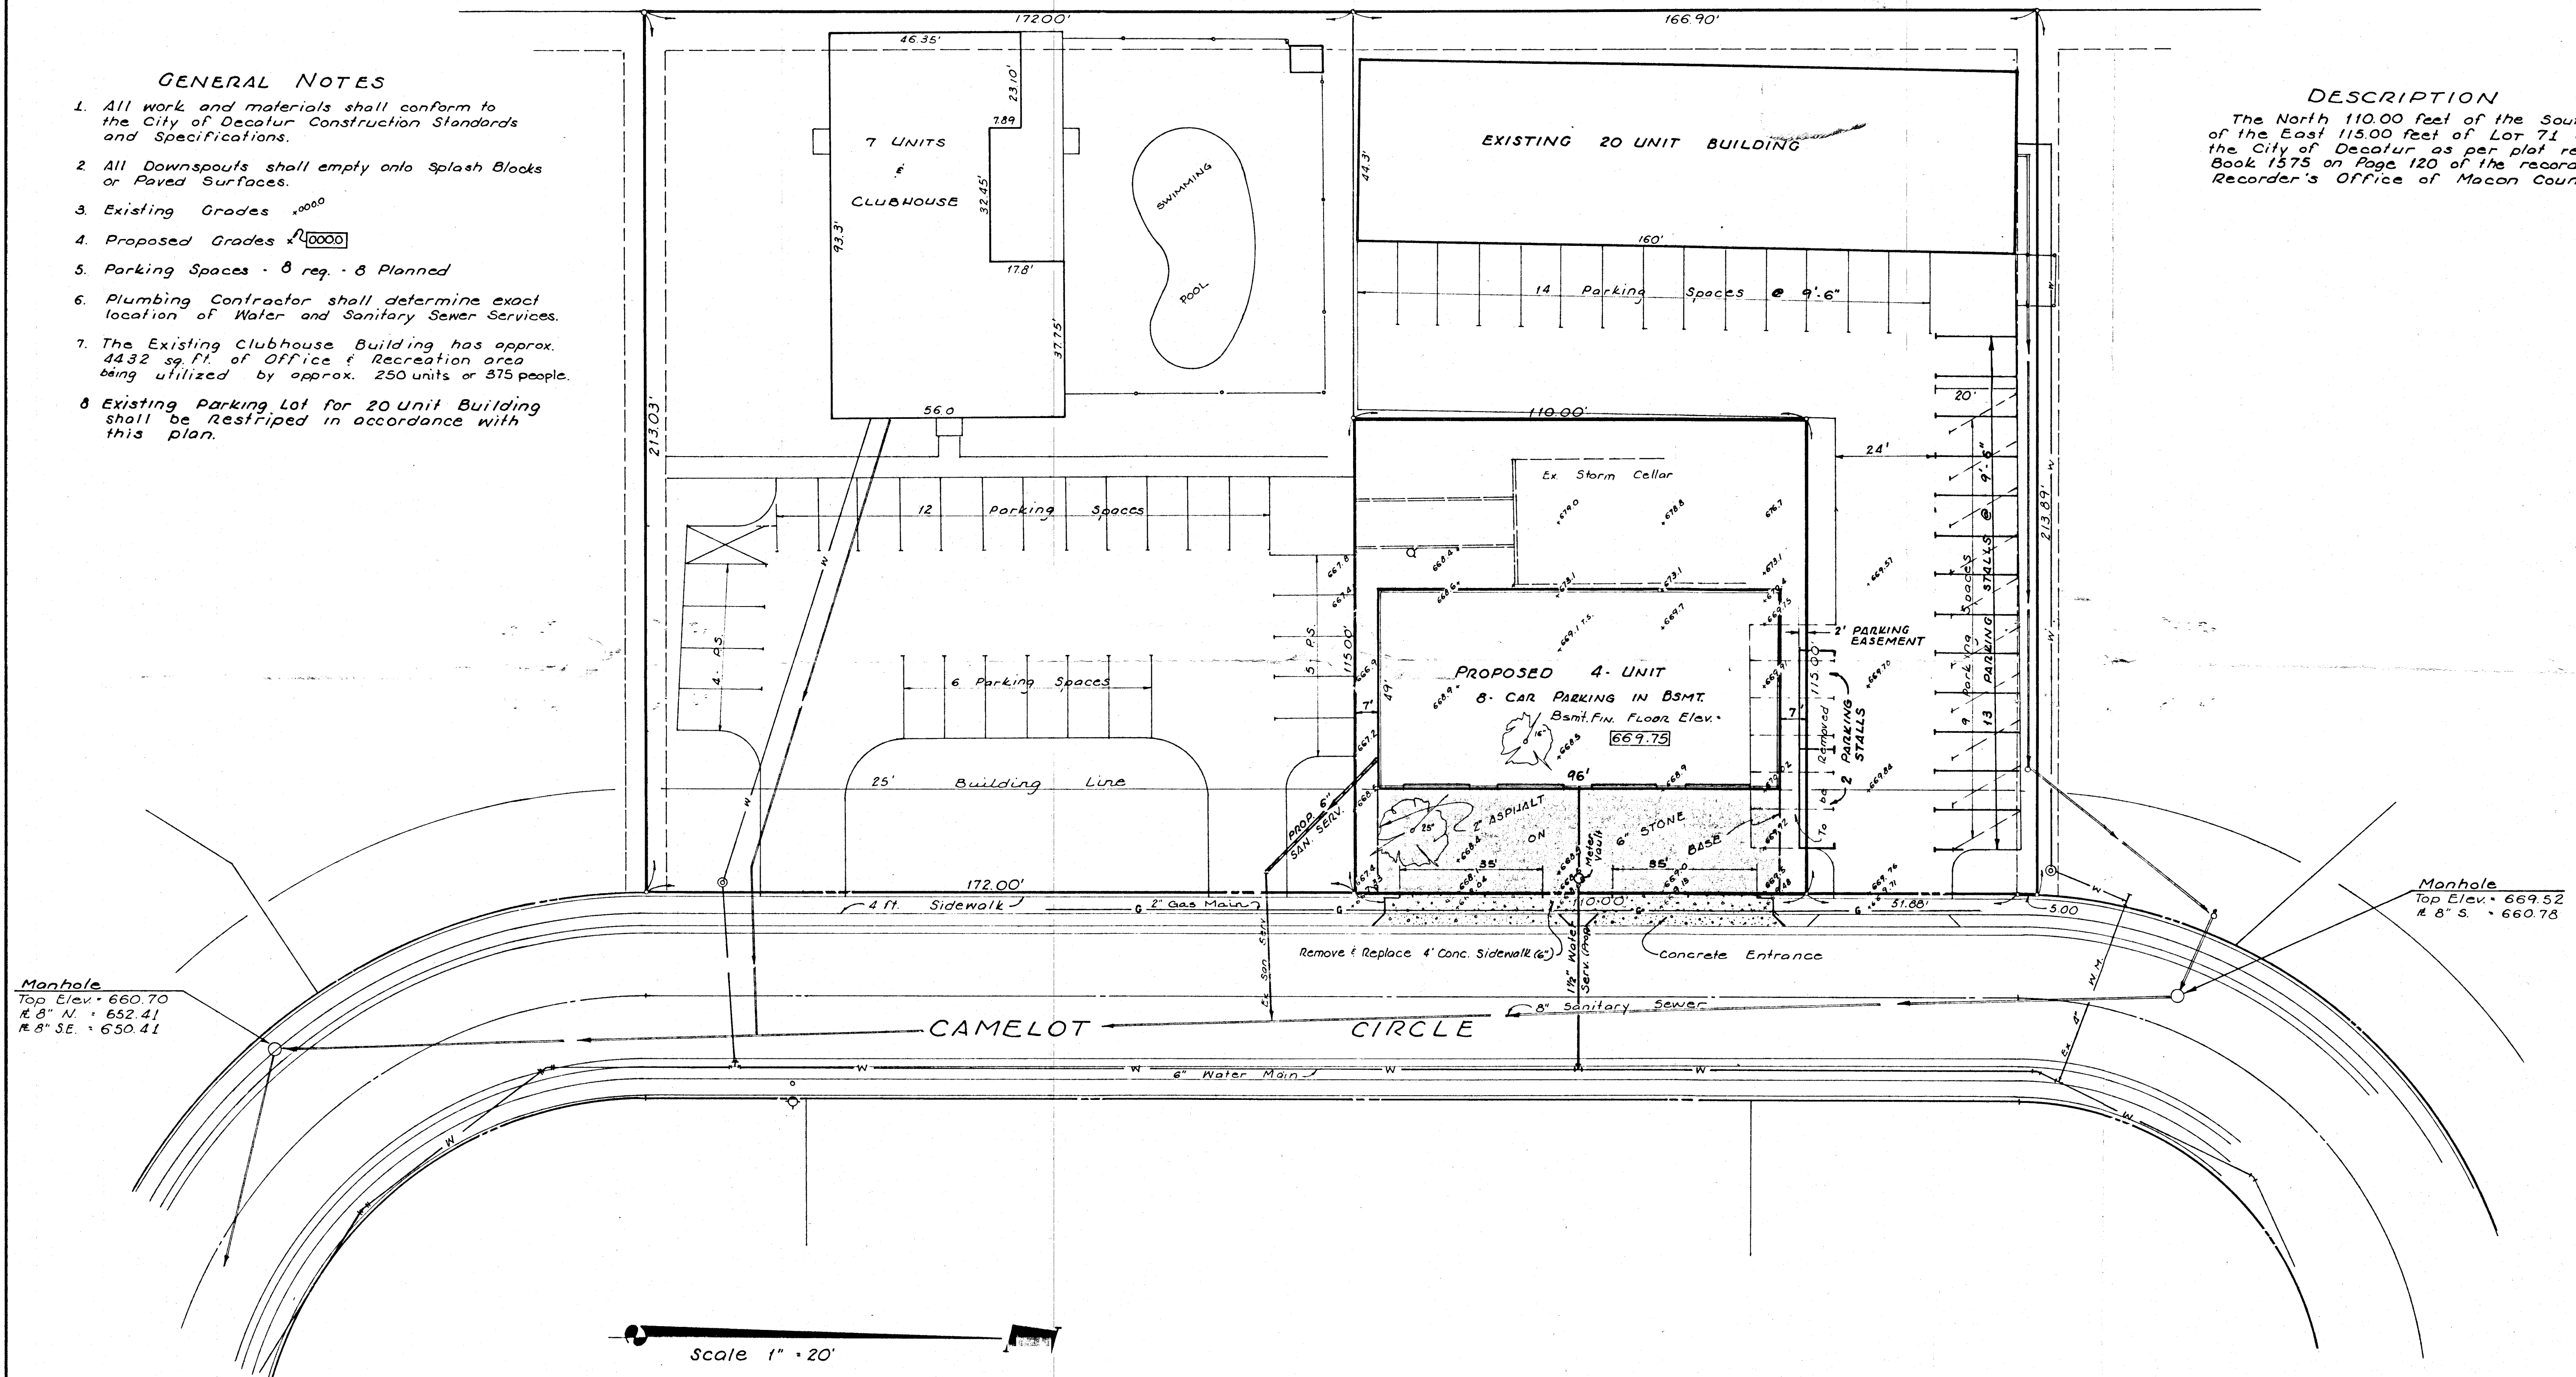


Exhibit A

REVISION		DATE	
1	L.P.J.	7-1-80	
SITE PLAN LOT 71 - CAMELOT		DRAWN BY DATE	
DICK BLACKARD		LESLIE D. JENKINS	
DECATUR		MAY 30 1980	
ILLINOIS		CHECKED BY DATE	
WARREN E. HAGAN		BOOK NO.	
CONSULTING ENGINEER INC.		256	
DECATUR		PROJECT NO.	
ILLINOIS		901-1	
		SHEET NO.	

