


SITE PLAN
SCALE 1" = 50'

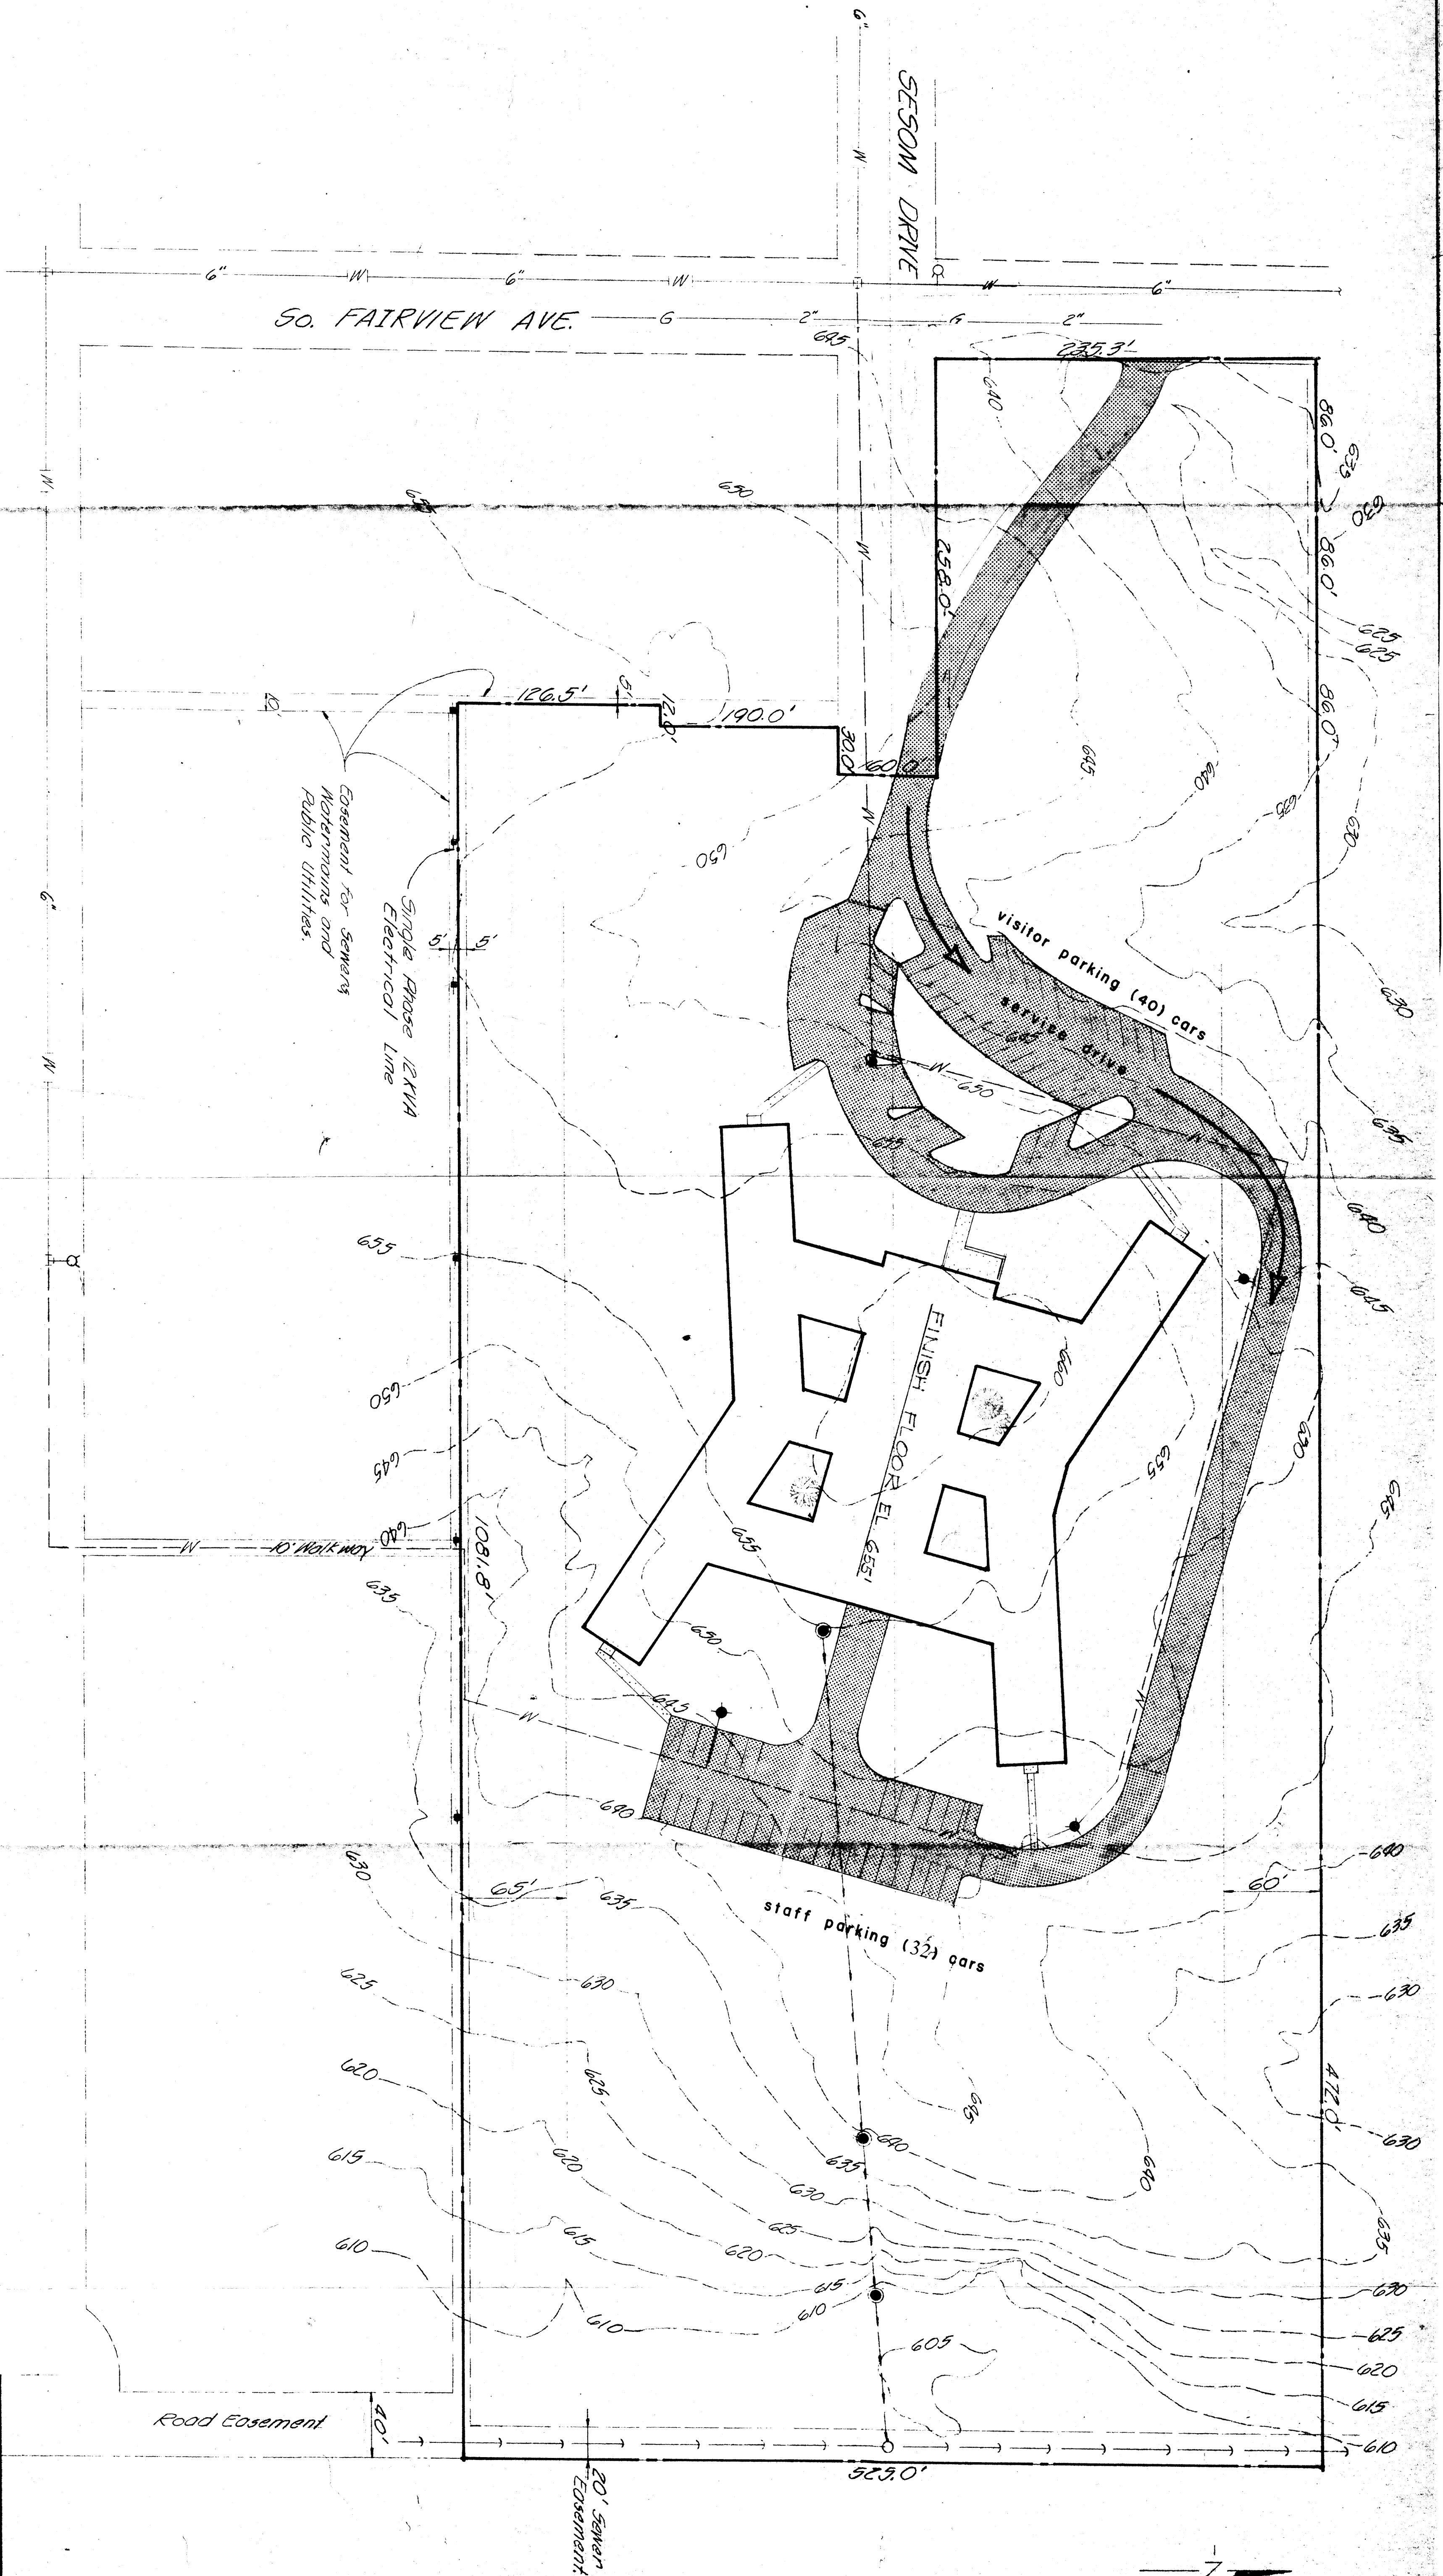

FAIR HAVENS HOME
CHRISTIAN HOMES, INC.
DECATUR, ILLINOIS

FERRY AND HENDERSON ARCHITECTS, INC.
ARCHITECTS IN CHARGE
1430 SOUTH VISTA, SPRINGFIELD, ILLINOIS

DESIGNED BY
PREPARED BY
DATE