

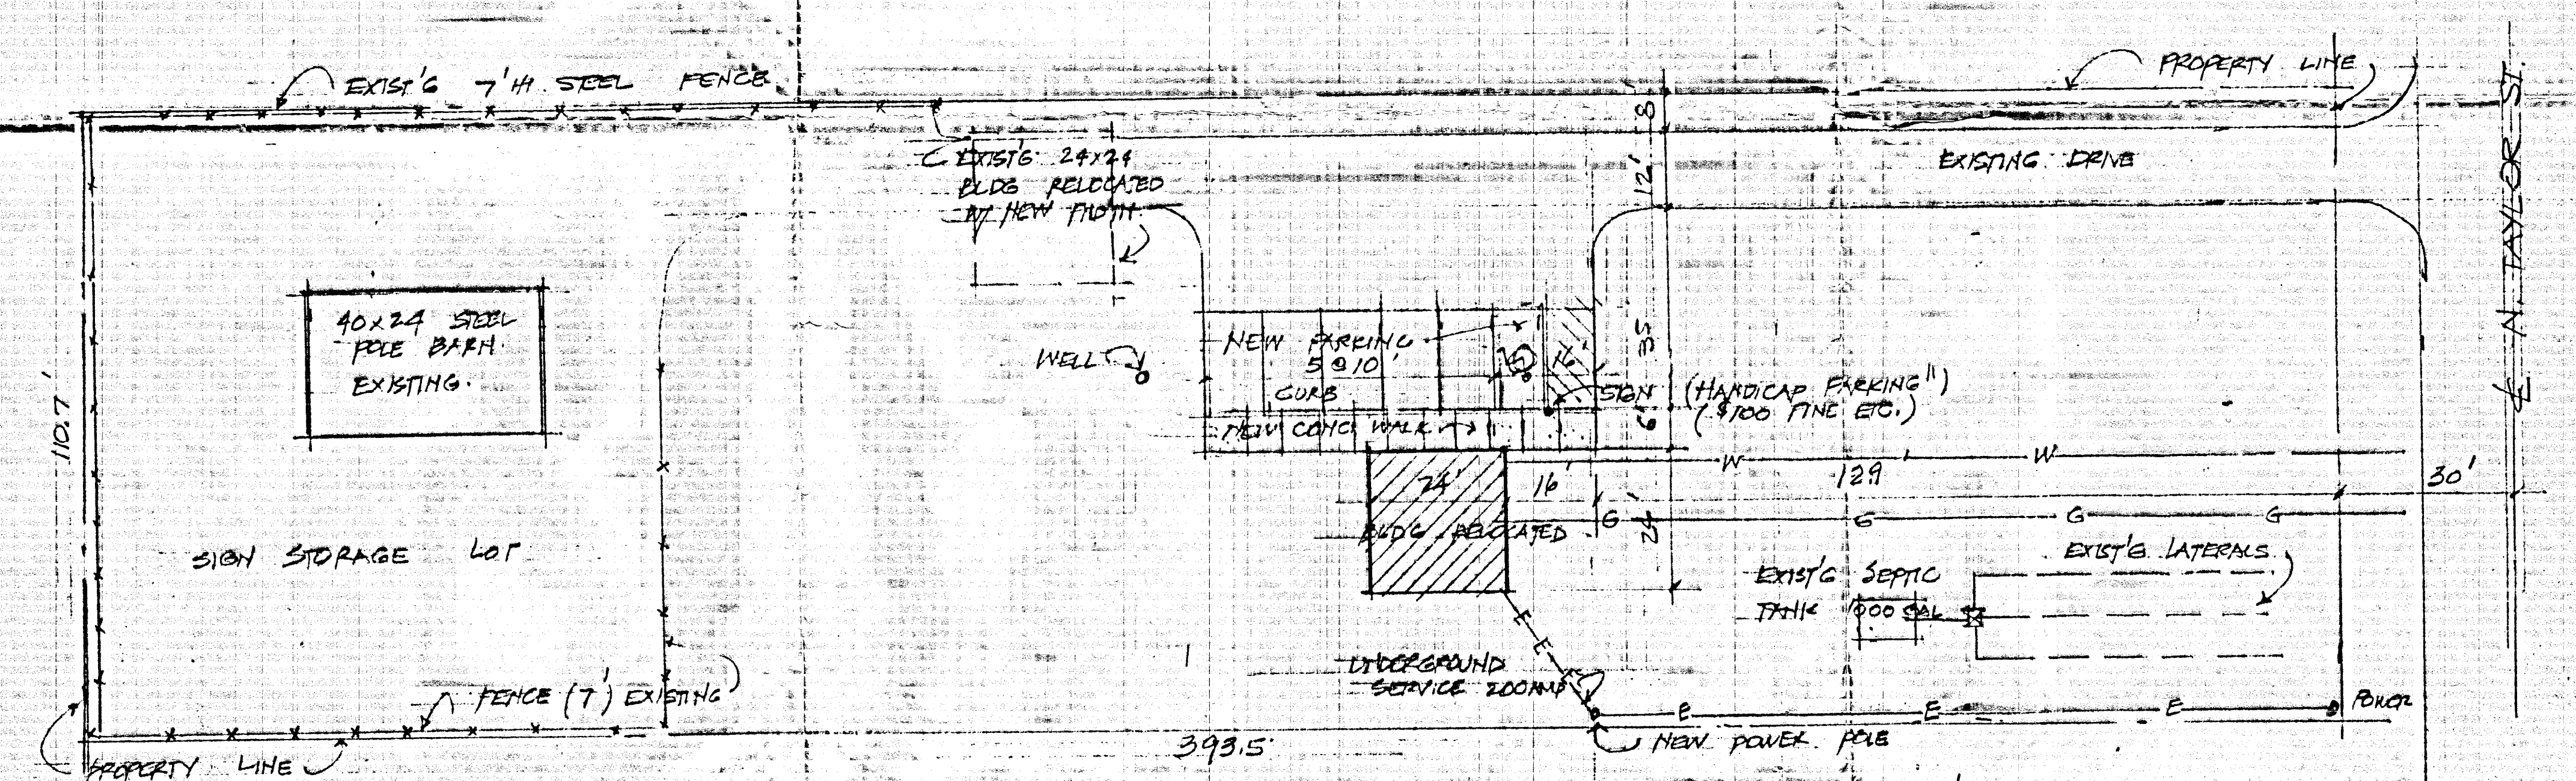


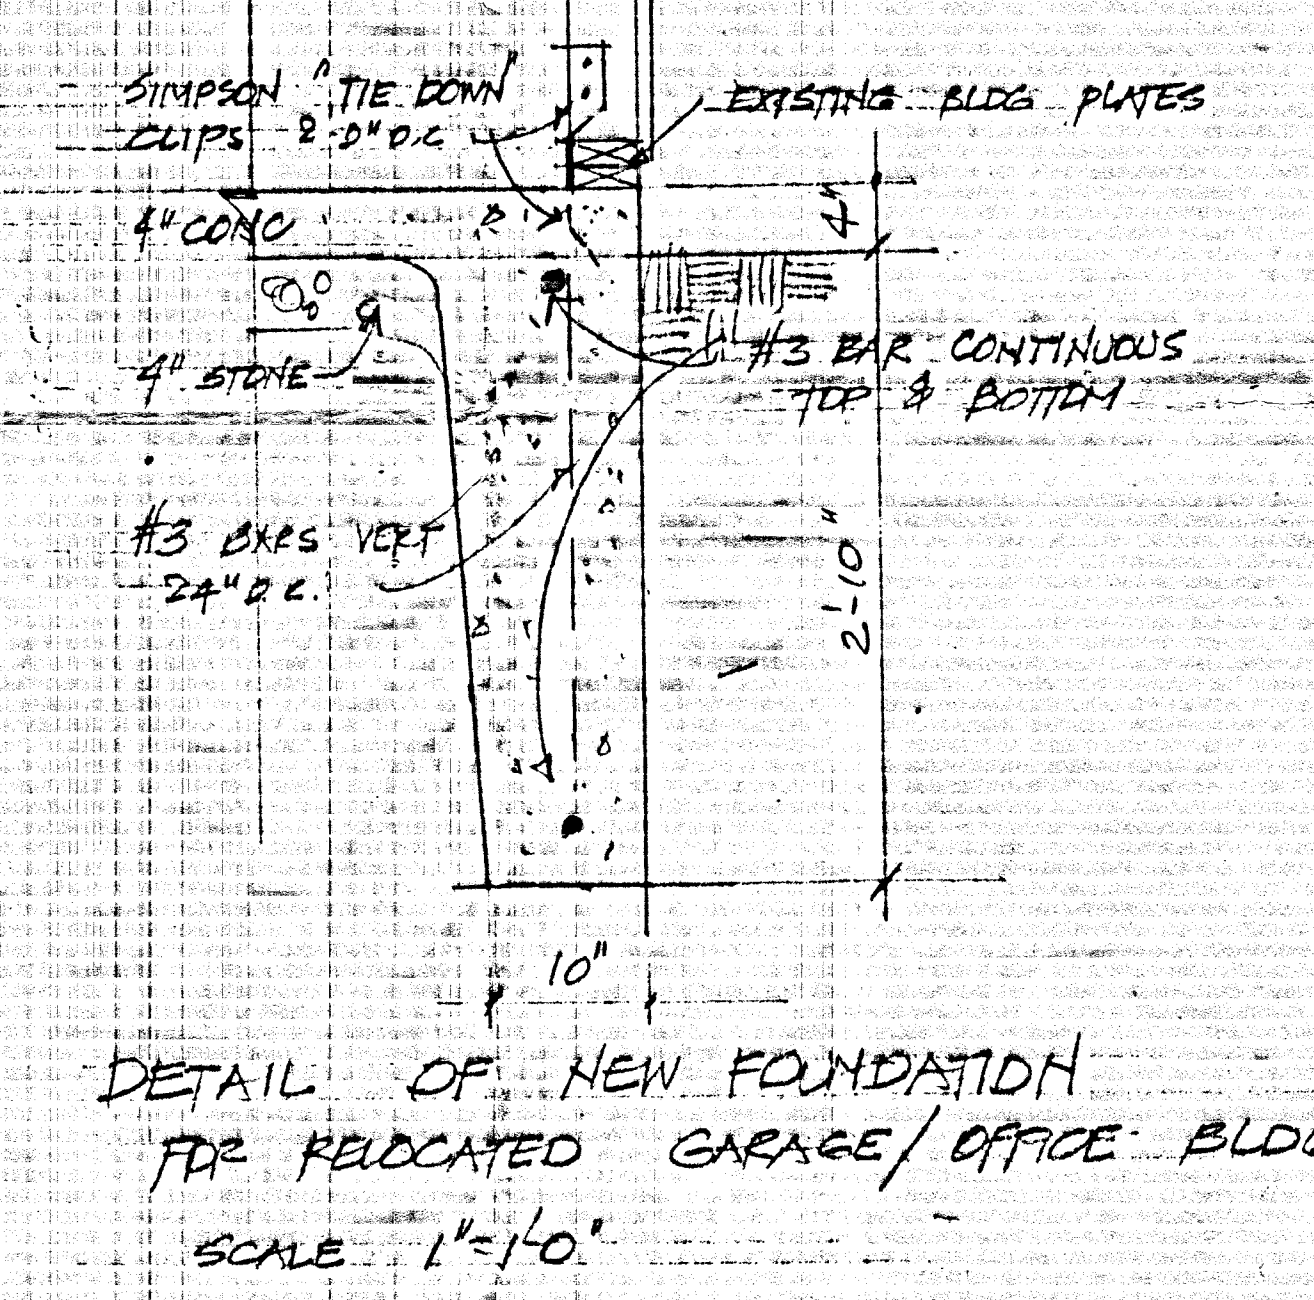

- LEGEND
- P— PROPERTY LINE
 - G— GAS SERVICE EXISTING
 - W— WATER SERVICE EXISTING
 - E— ELECTRICAL SERVICE
 - [Hatched Box]— NEW BLDG. LOCATION
 - [Solid Box]— CONCRETE
 - X— FENCE

A RELOCATED BUILDING FOR BROWNFIELD SIGNS DECATUR ILLINOIS	DATE	5/12/2000
	CS architectural Joseph F. Coble, architect Steven Stroger, const. mgr. 404 W. Clark, Champaign, IL 61820 (217) 352-8600 / (217) 359-5456	
SHEET NO.		1 OF 1

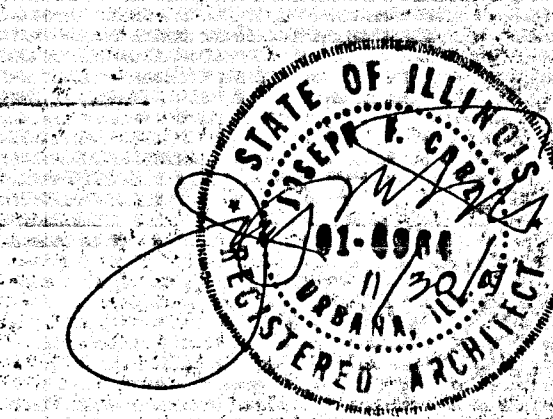

459-9161 ~ 825-2500