


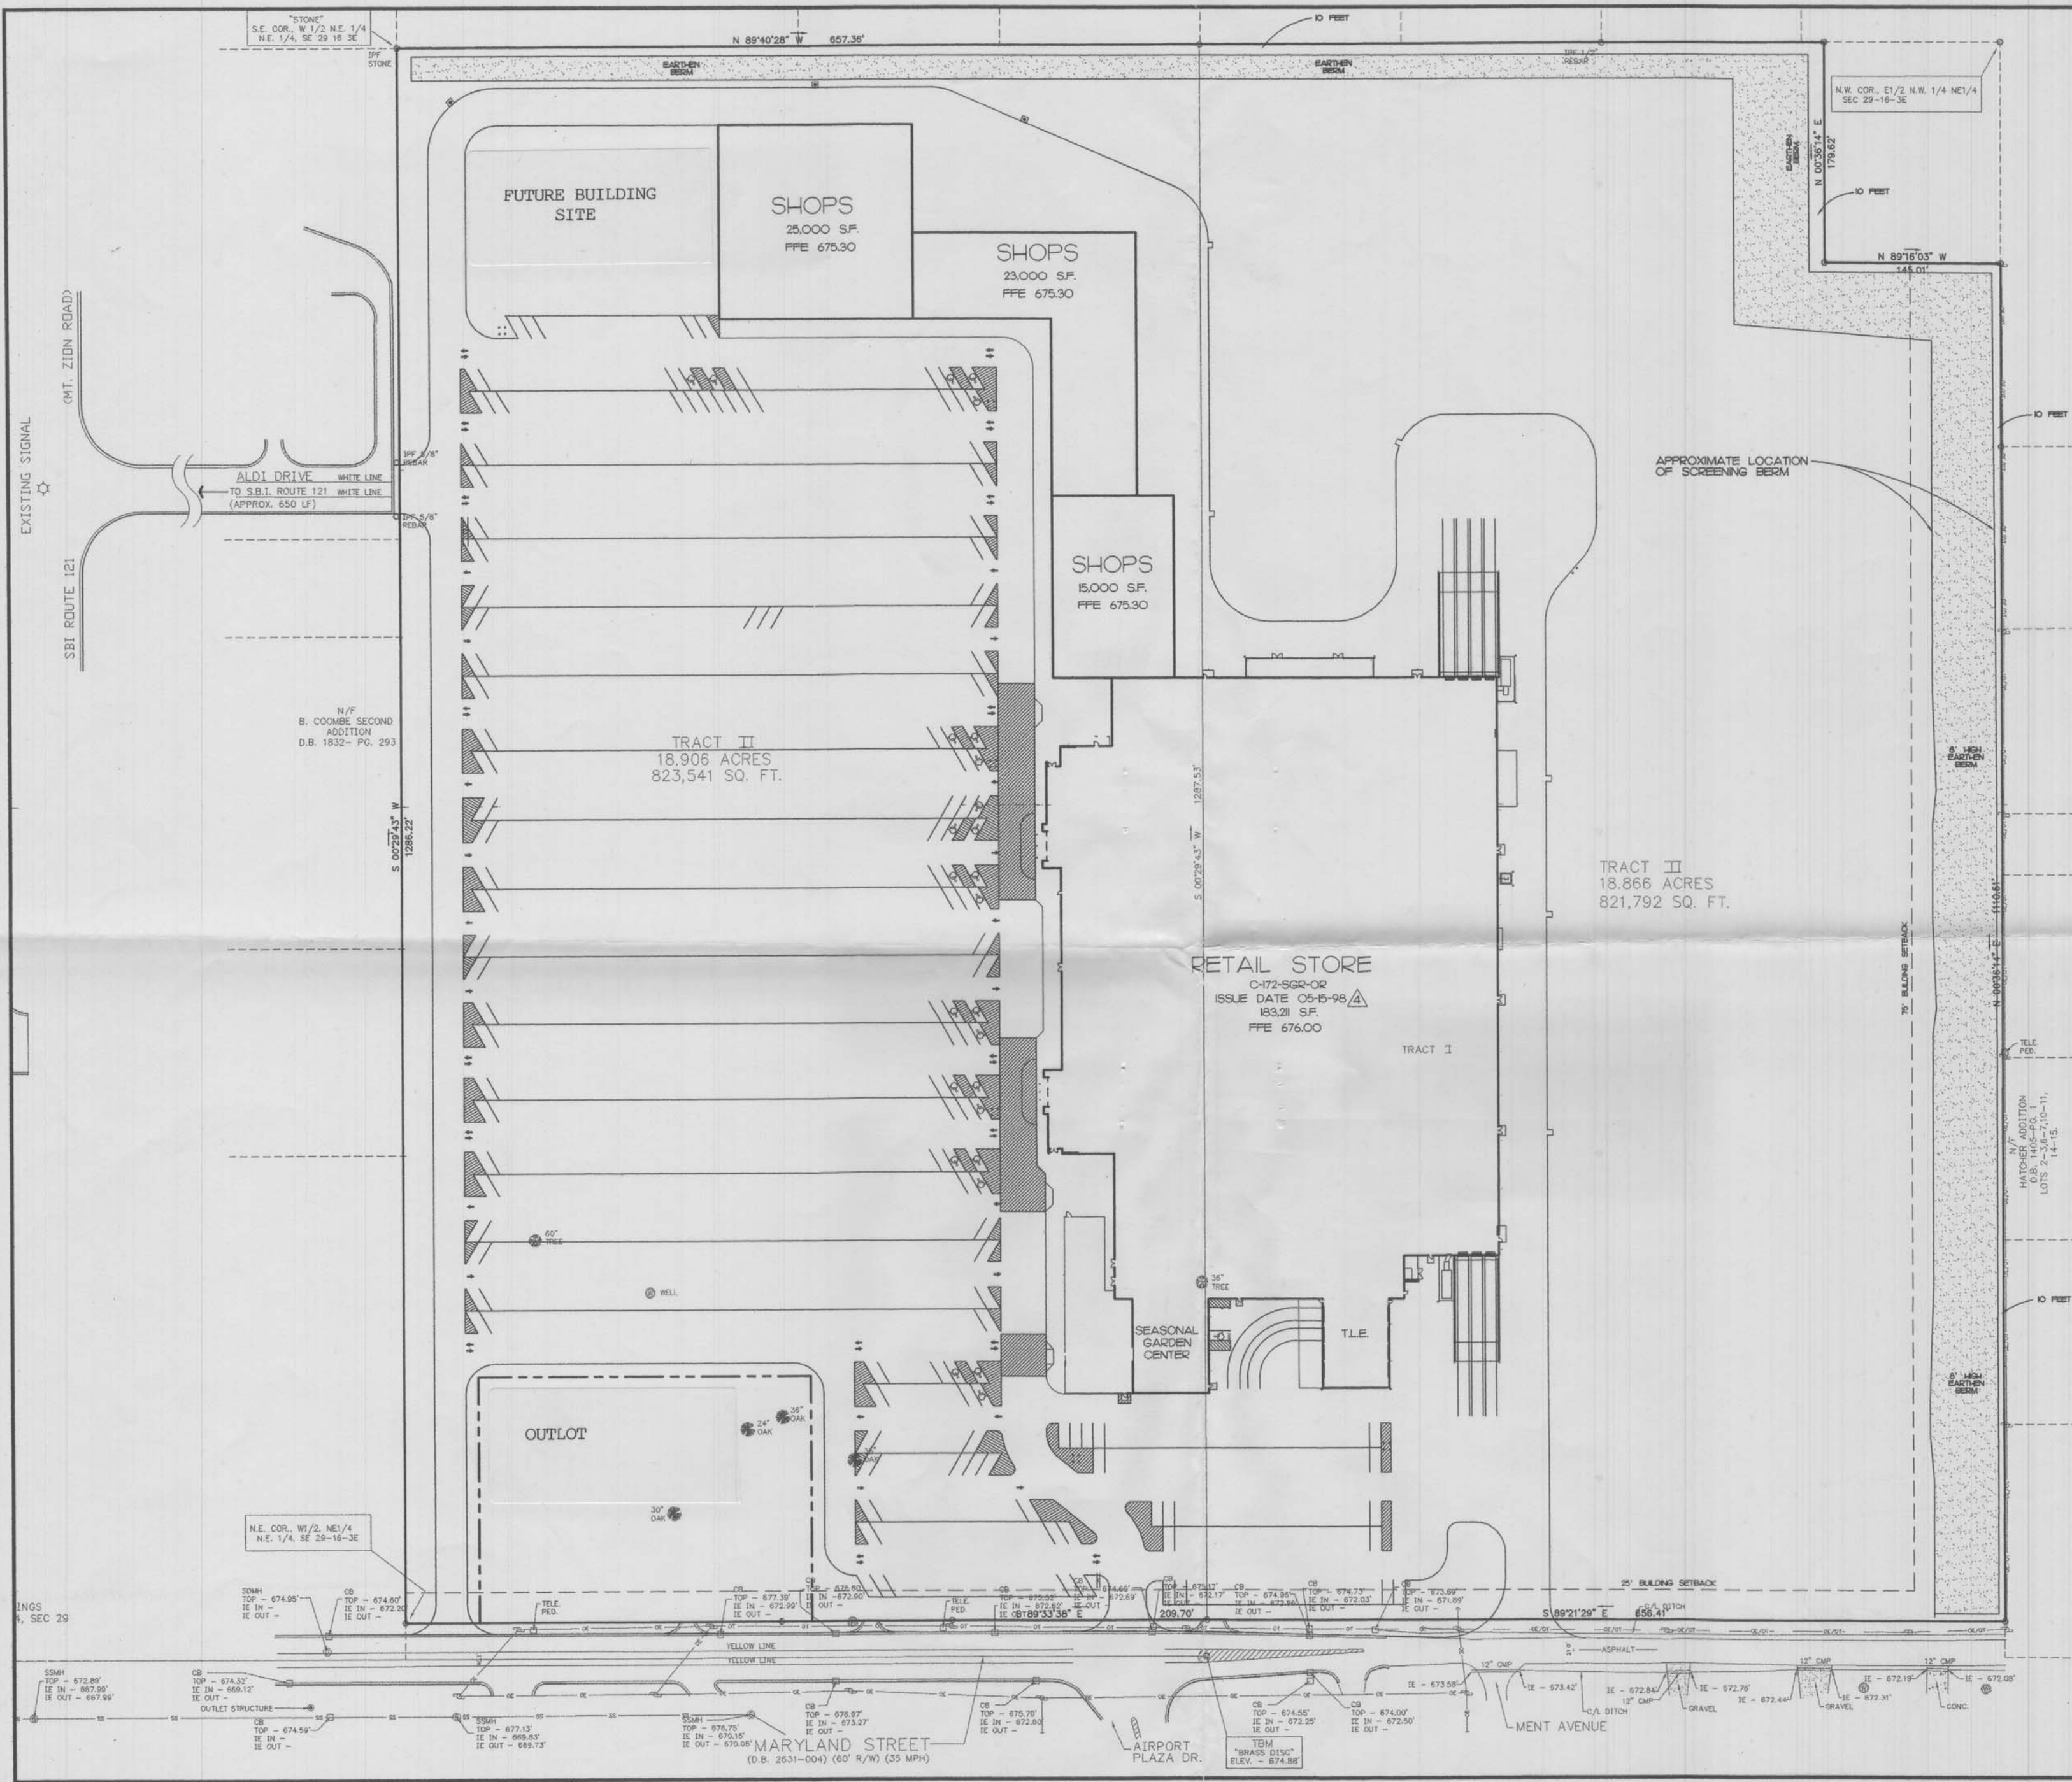

REVISIONS



EXHIBIT B TO ANNEXATION AGREEMENT

JDN Development Company Inc.
 359 East Paces Ferry Road, Ste. 450
 Atlanta, GA 30305
 (404) 262-3252

FKF Freeland-Kaufman & Fredeen, Inc.
 Civil Engineers - Landscape Architects
 810 F NW 3rd Street
 Bentonville, Arkansas 72712
 501-464-9745
 fax 501-464-9748

Zoning: B-2 (Commercial District)
 Address: SBI Route 21 (Mt. Zion Road) and E. Maryland Street
 Owner:

SITE EXHIBIT

Shopping Center Development

Drawn: LMS	PKF Job: 97-48	Drawing
Check: LDF	Date: 6-5-98	1 of 1