


PRELIMINARY
FEB 06 1990

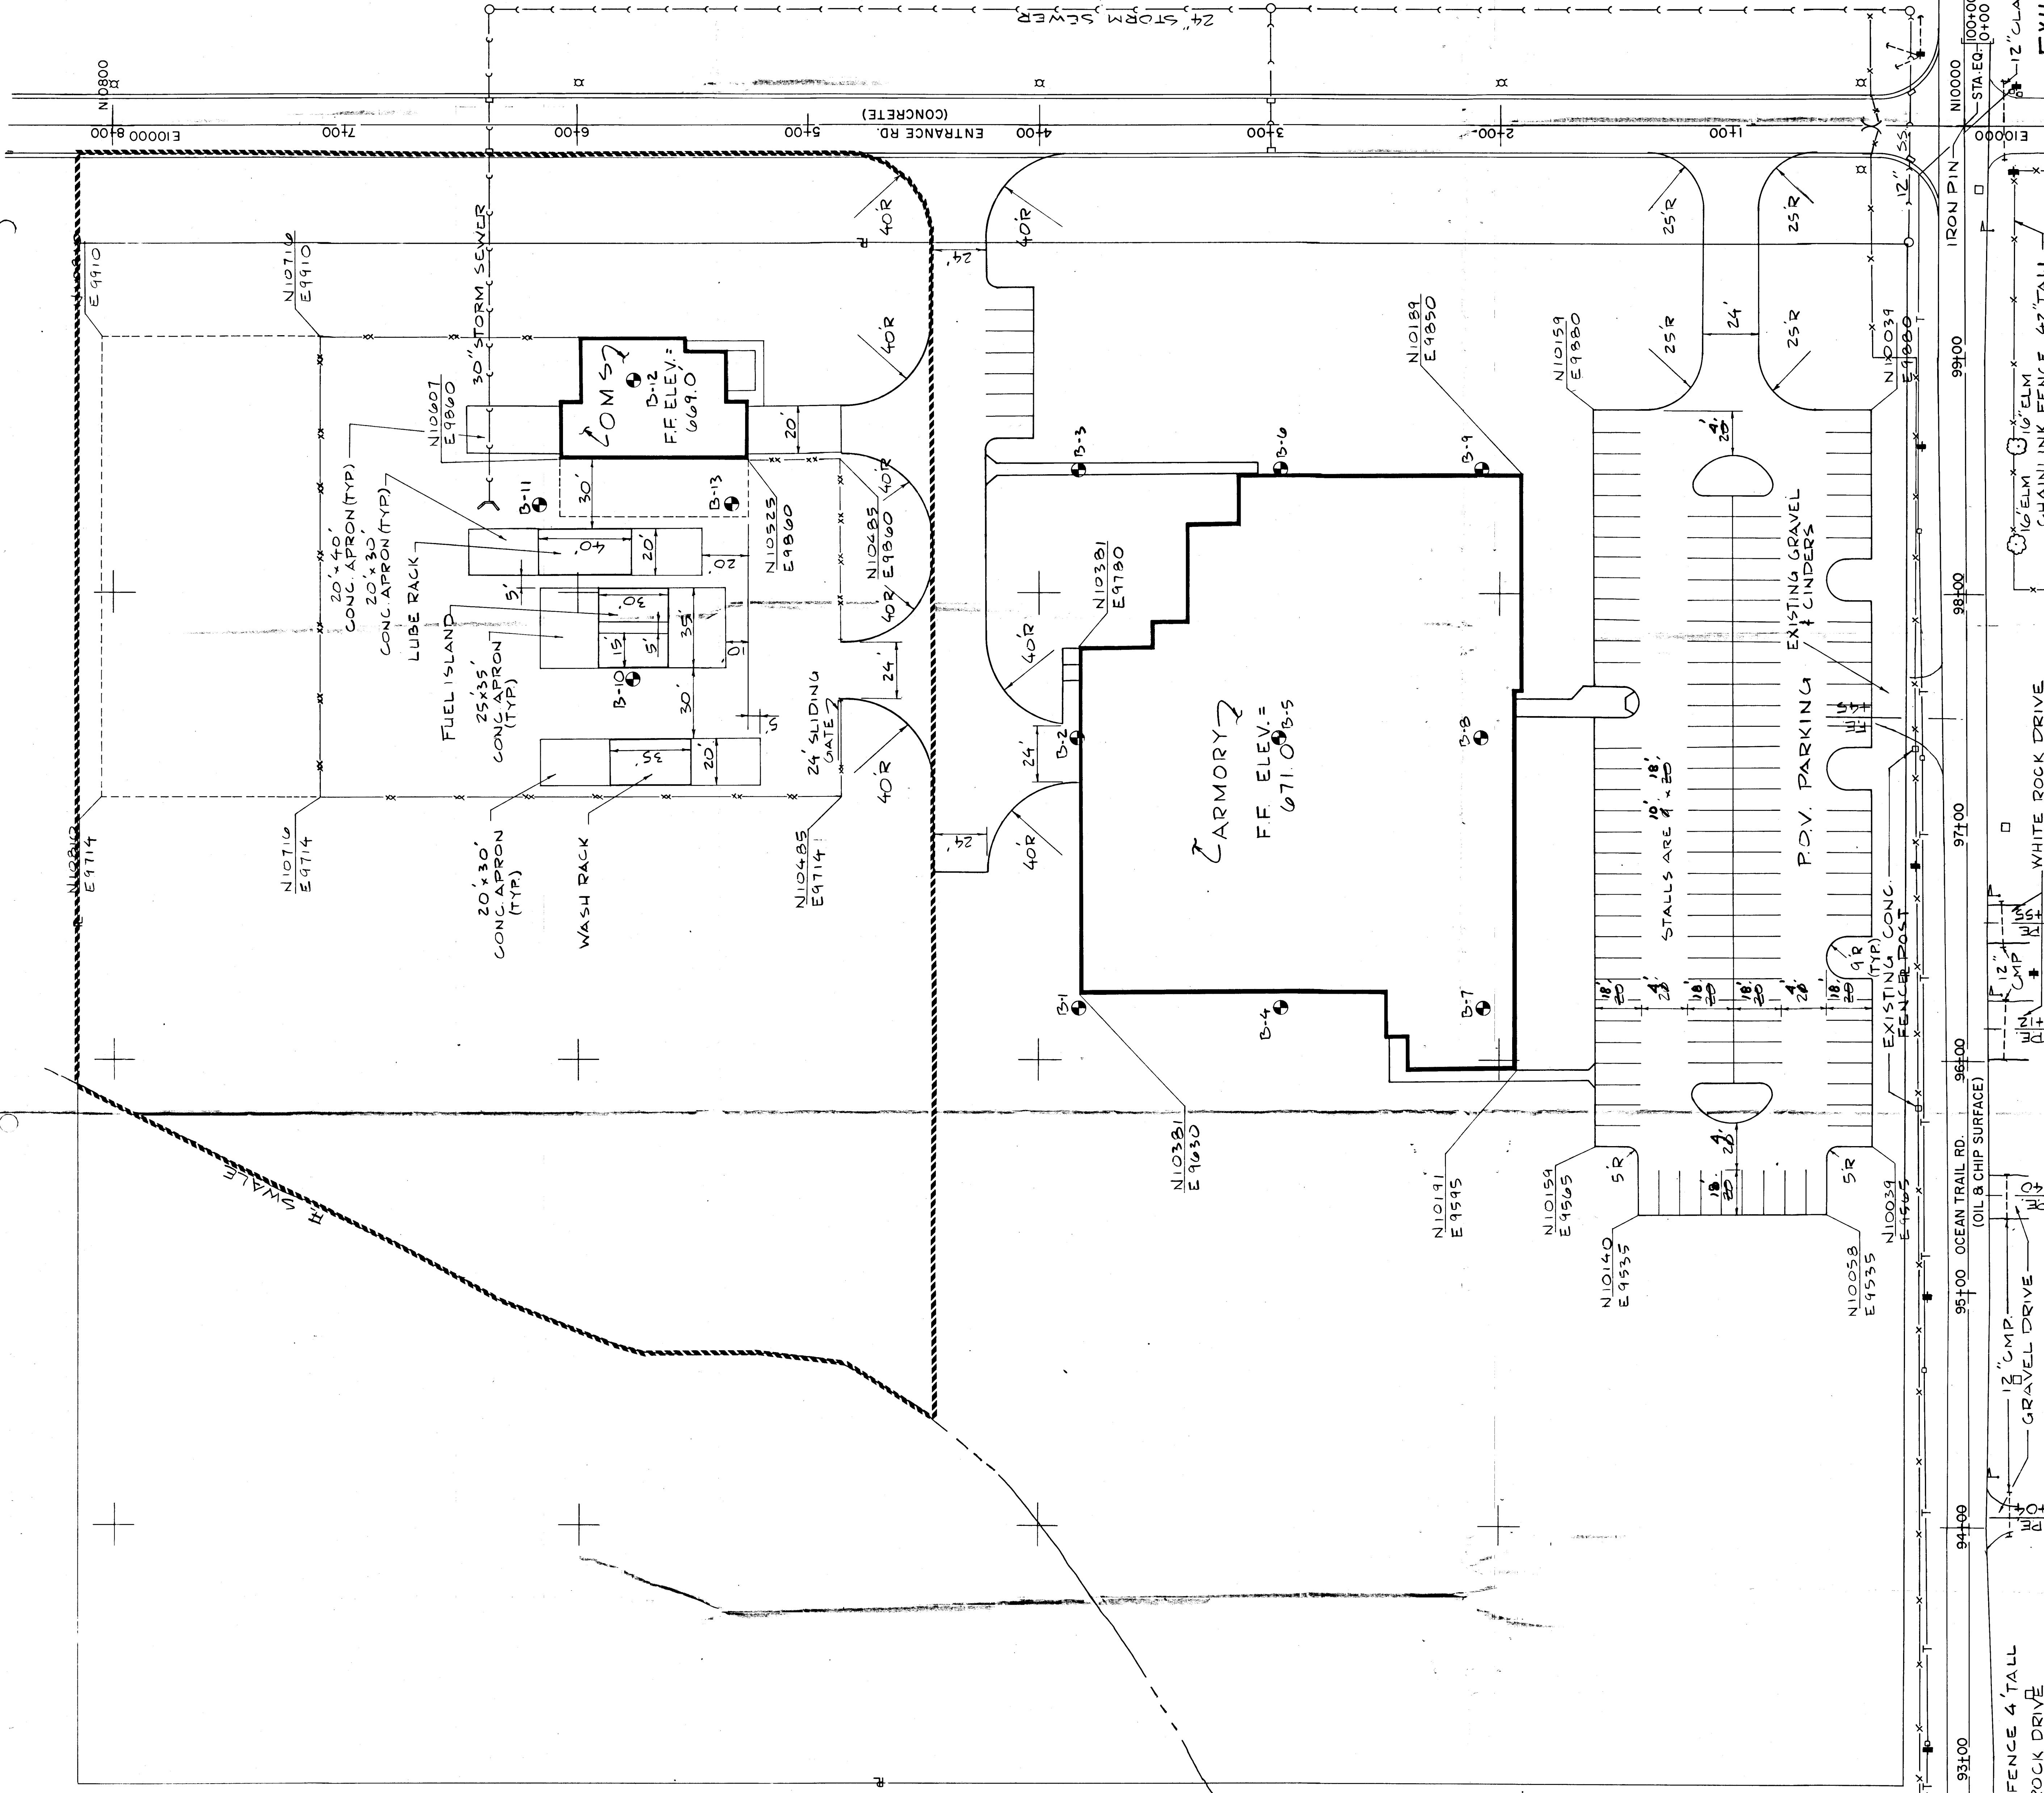

- LEGEND**
- > EXISTING STORM SEWER
 - > EXISTING PROPERTY LINE
 - > 100 YEAR FLOOD ELEVATION
 - > 100 YEAR FLOOD ELEVATION PLUS 1'
 - > EXISTING FENCE LINE
 - > EXISTING POWER POLE
 - > EXISTING UNDERGROUND TELEPHONE LINE
 - > EXISTING LIGHT POLE
 - > EXISTING TRAFFIC SIGN
 - > EXISTING MANHOLE
 - > EXISTING STORM INLET
 - > EXISTING UNDERGROUND ELECTRIC LINE
 - > EXISTING WATER LINE
 - > PROPOSED STORM SEWER
 - > PROPOSED SANITARY SEWER
 - > PROPOSED MANHOLE
 - > PROPOSED WATER LINE
 - > PROPOSED FIRE HYDRANT
 - > PROPOSED WATER VALVE
 - > PROPOSED FENCE LINE
 - > PROPOSED UNDERGROUND ELECTRIC LINE
 - > PROPOSED UNDERGROUND TELEPHONE LINE
 - > PROPOSED UNDERGROUND GAS LINE
 - > SOIL BORING LOCATION
 - > PROJECT LIMITS OF WORK PER OTHER CONTRACT

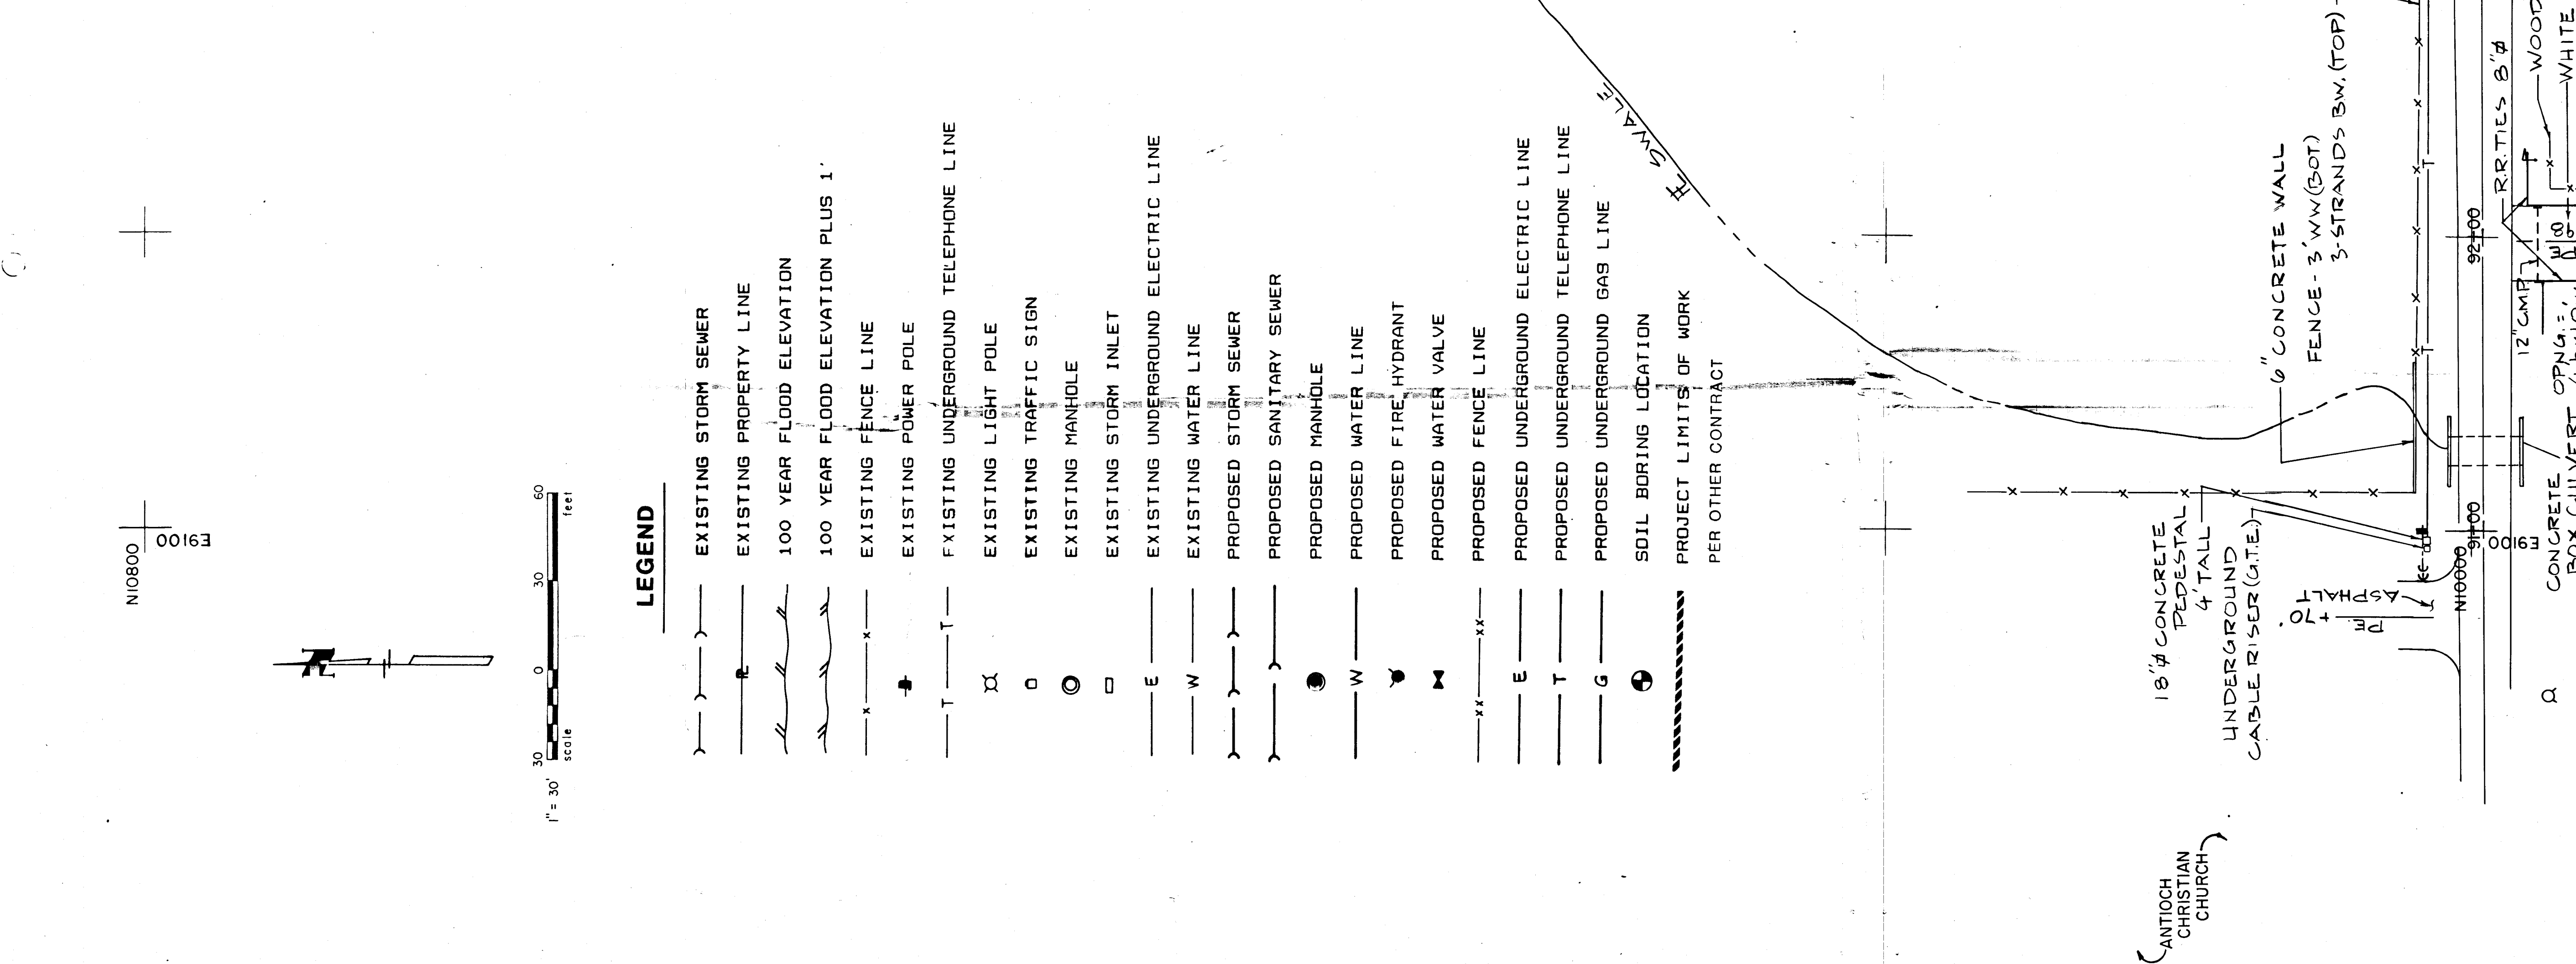


EXHIBIT A