

GENERAL NOTES

1. THIS IS A DEVELOPMENT PLAN TO BE PROGRESSIVELY IMPLEMENTED AS AREA IS EXCAVATED, BUT NO PUBLIC ACCESS IS TO BE PERMITTED UNTIL SITE WORK IS FINISHED.
2. ALL STRIPPING MATERIAL WILL BE LEVELED AND ORIGINAL CONTOURS ESTABLISHED. AFFECTED SURFACE AREA TO BE REVEGETATED IN ACCORDANCE TO THE STATE OF ILLINOIS RECLAMATION LAWS

LEGEND

- 500 INDICATES EXISTING GROUND ELEVATIONS
- 500 — INDICATES PROPOSED CONTOURS
- INDICATES PLANTING
- x — INDICATES FENCING

VULCAN MATERIALS COMPANY

SCALE 1" = 100'	DATE 9-14-87	REV:	REV:
DESIGN	CHECKED	REV:	REV:
DRAWN T.R.	APPROVED	REV:	REV:

THIS DRAWING IN DESIGN AND DETAIL IS THE PROPERTY OF VULCAN MATERIALS COMPANY AND MUST BE RETURNED UPON DEMAND. THIS DRAWING MUST NOT BE COPIED, REPRODUCED OR USED WITHOUT PERMISSION.

TITLE: PROPOSED DEVELOPMENT PLAN
DECATUR-ARNOLD PROPERTY


WORK ORDER:

DIVISION
PLANT
DRWG. NO.

EXHIBIT C

87-115

5

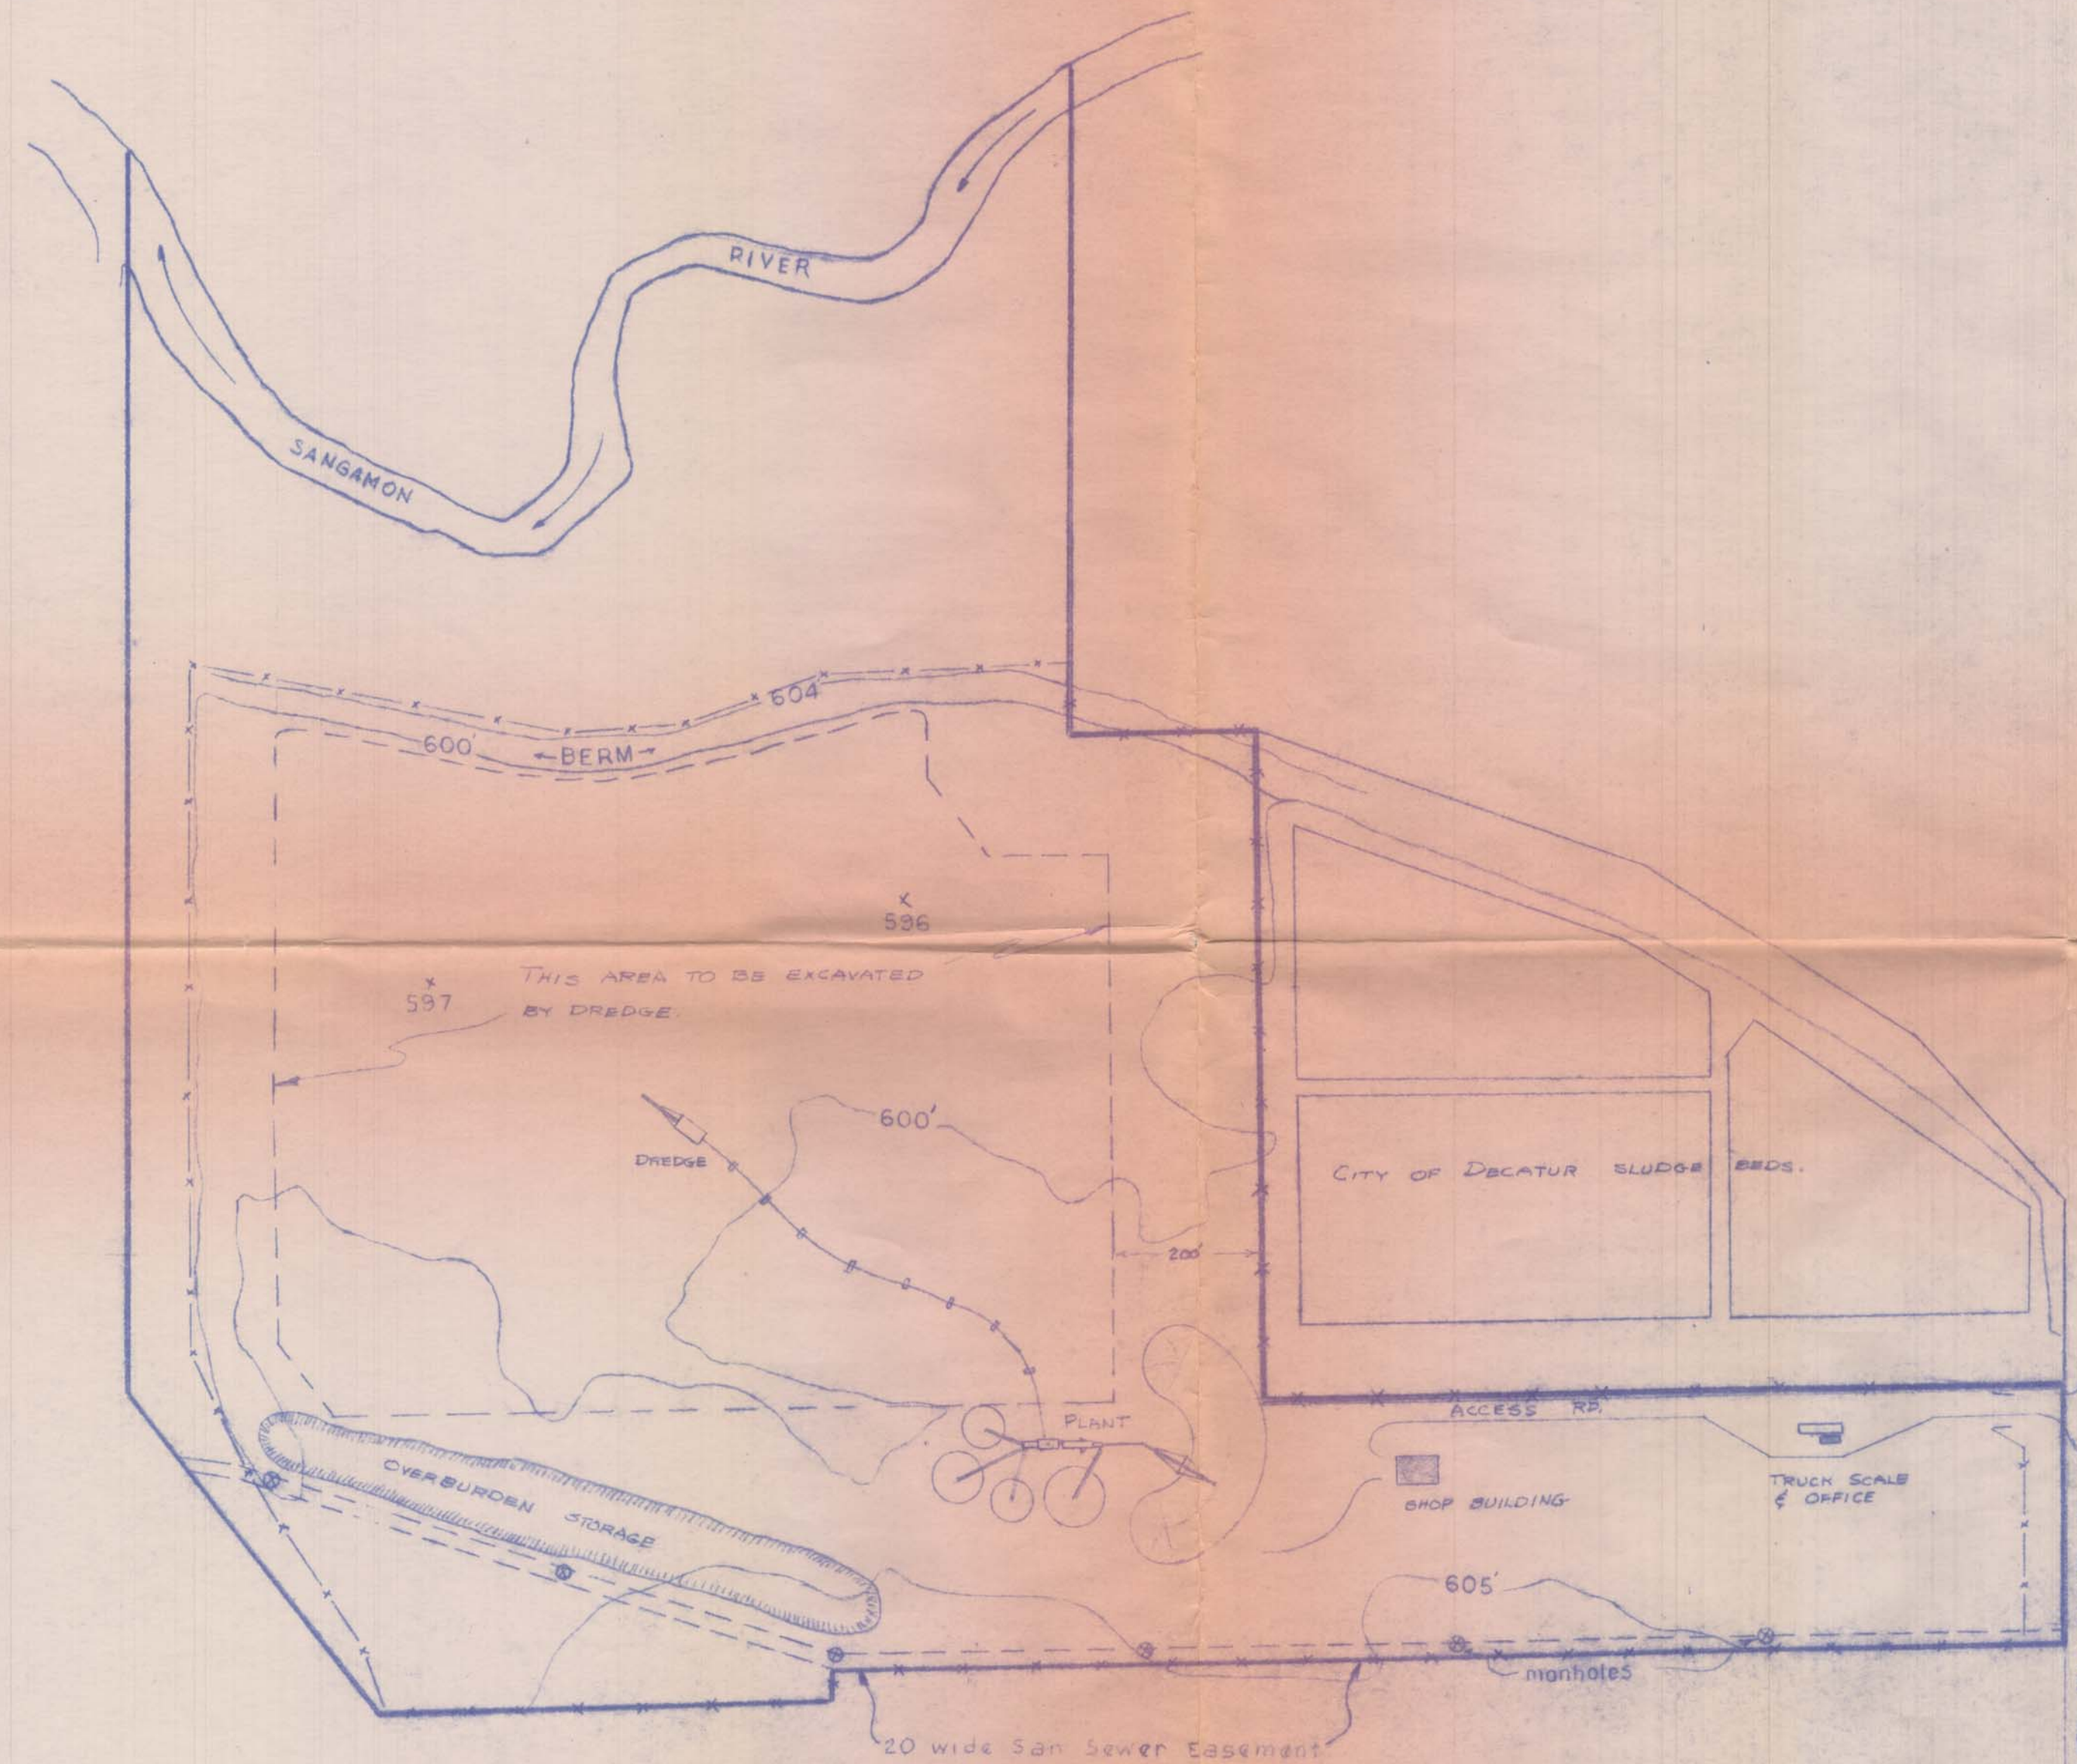

LEGEND

- x- FENCE
- 600' EXISTING ELEVATIONS
- PROPERTY BOUNDARY

WAND
644

57-115
EXHIBIT B

VULCAN MATERIALS COMPANY				THIS DRAWING IN DESIGN AND DETAIL IS THE PROPERTY OF VULCAN MATERIALS COMPANY AND MUST BE RETURNED UPON DEMAND. THIS DRAWING MUST NOT BE COPIED, REPRODUCED OR USED WITHOUT PERMISSION.	TITLE: DECATUR - ARNOLD PROPERTY- PLANT LAYOUT		DATE: JUNE 16, 1987
DIV: MIDWEST		PLANT: DECATUR #404			SCALE: 1" = 200'		PRINT ISSUED:
DRAWN: Rd / Jc.	CHECKED:	REV: 8/23/87 <i>KJ</i>	REV: C.F. <i>9-16-87</i>	WORK ORDER:		DRWG. NO. C-305-A-1	
TRACED:	APPROVED:	REV: 8/27/87 <i>KJ</i>	REV:				