

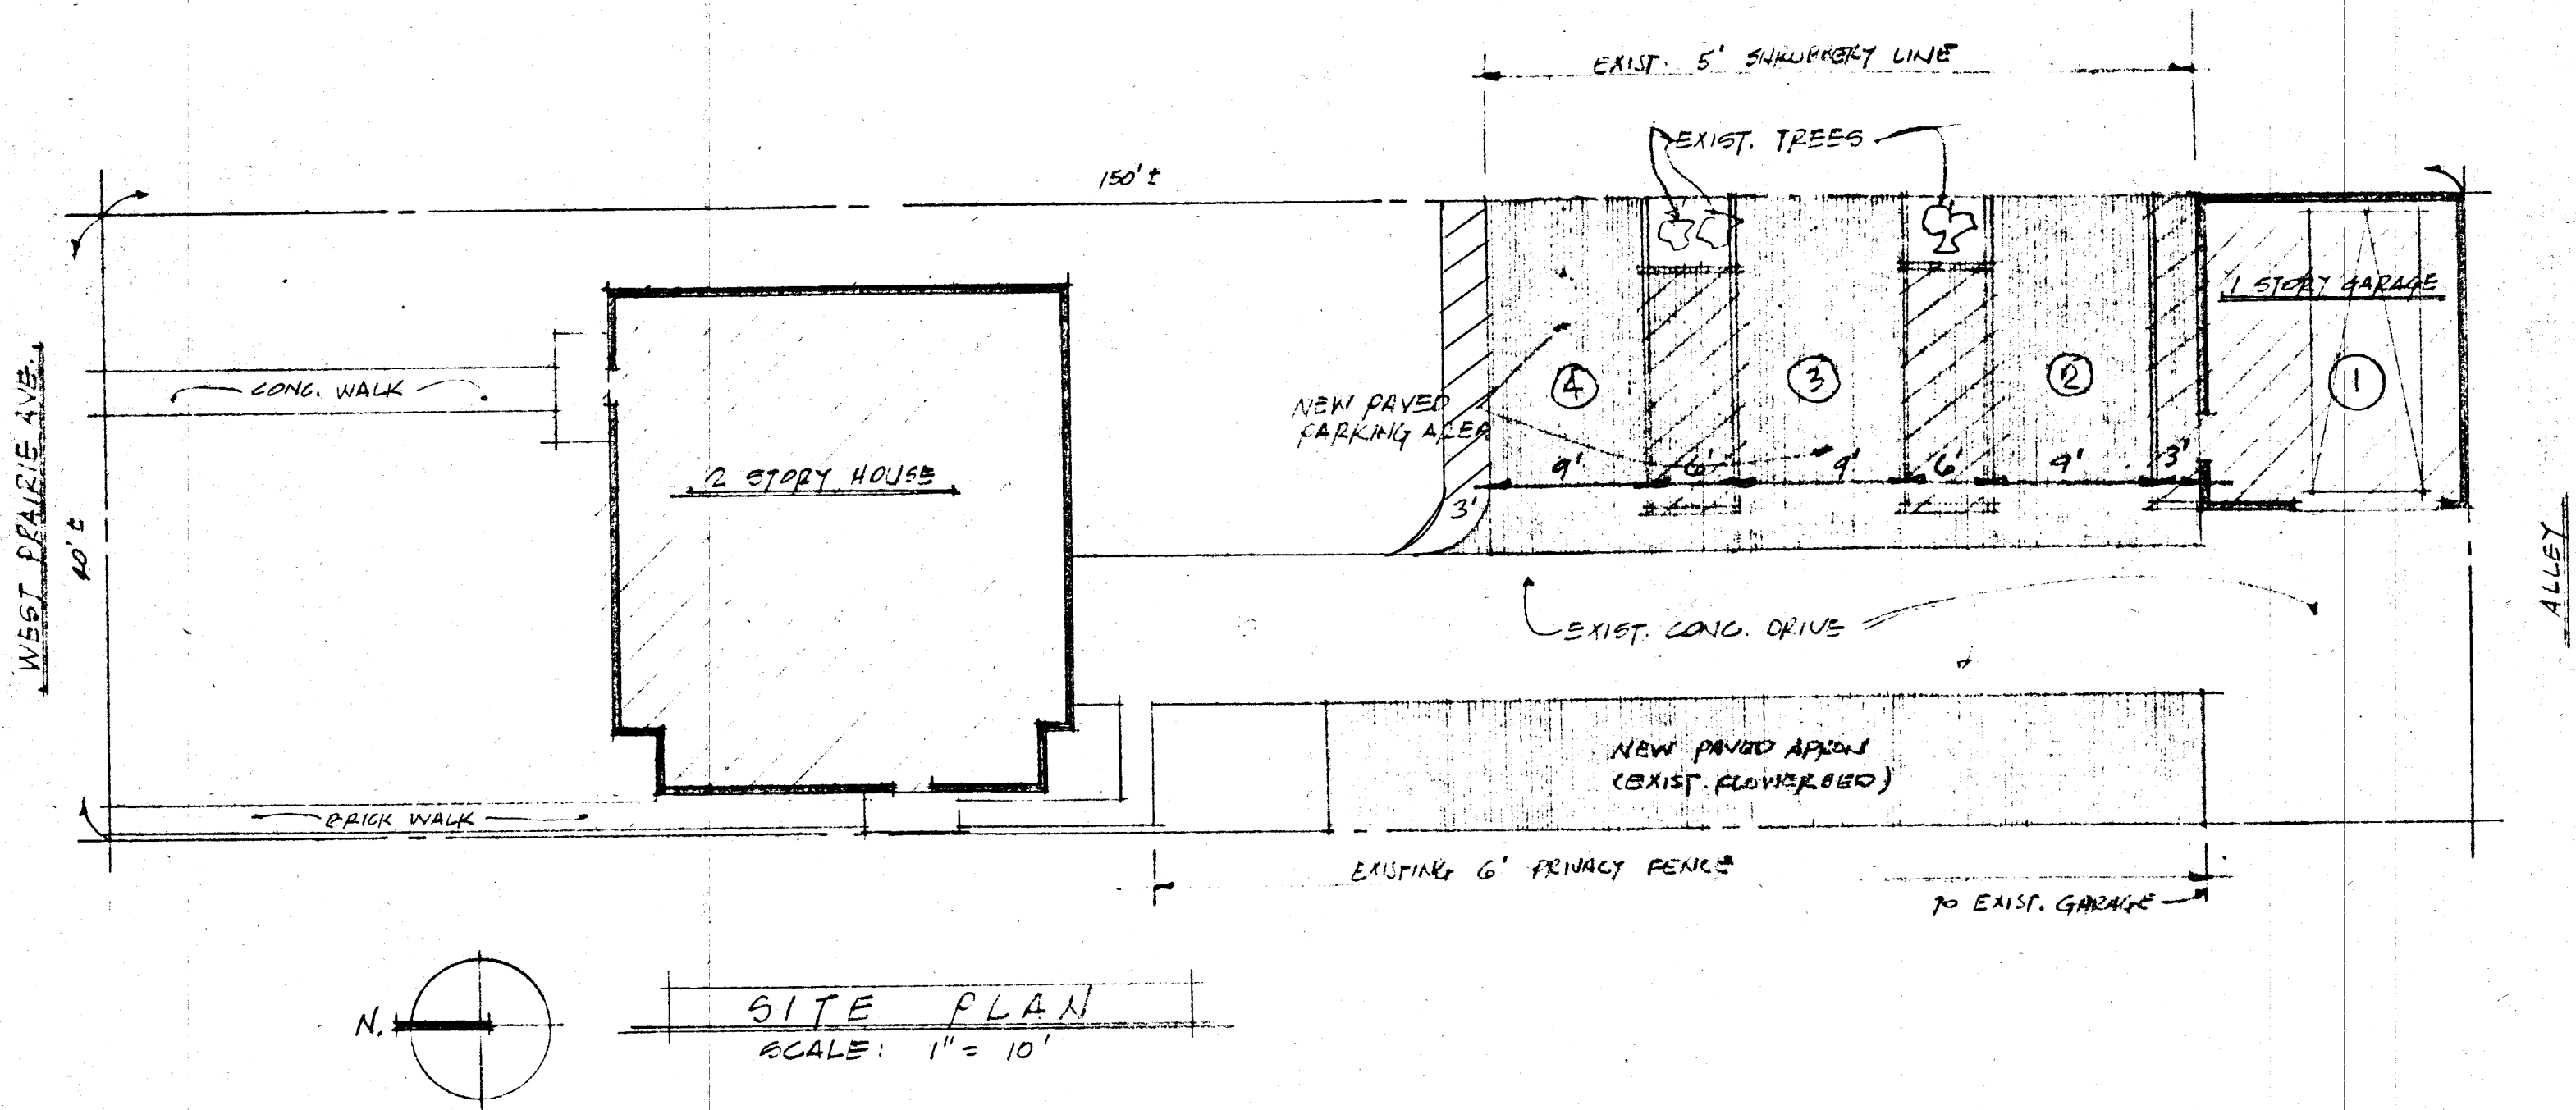
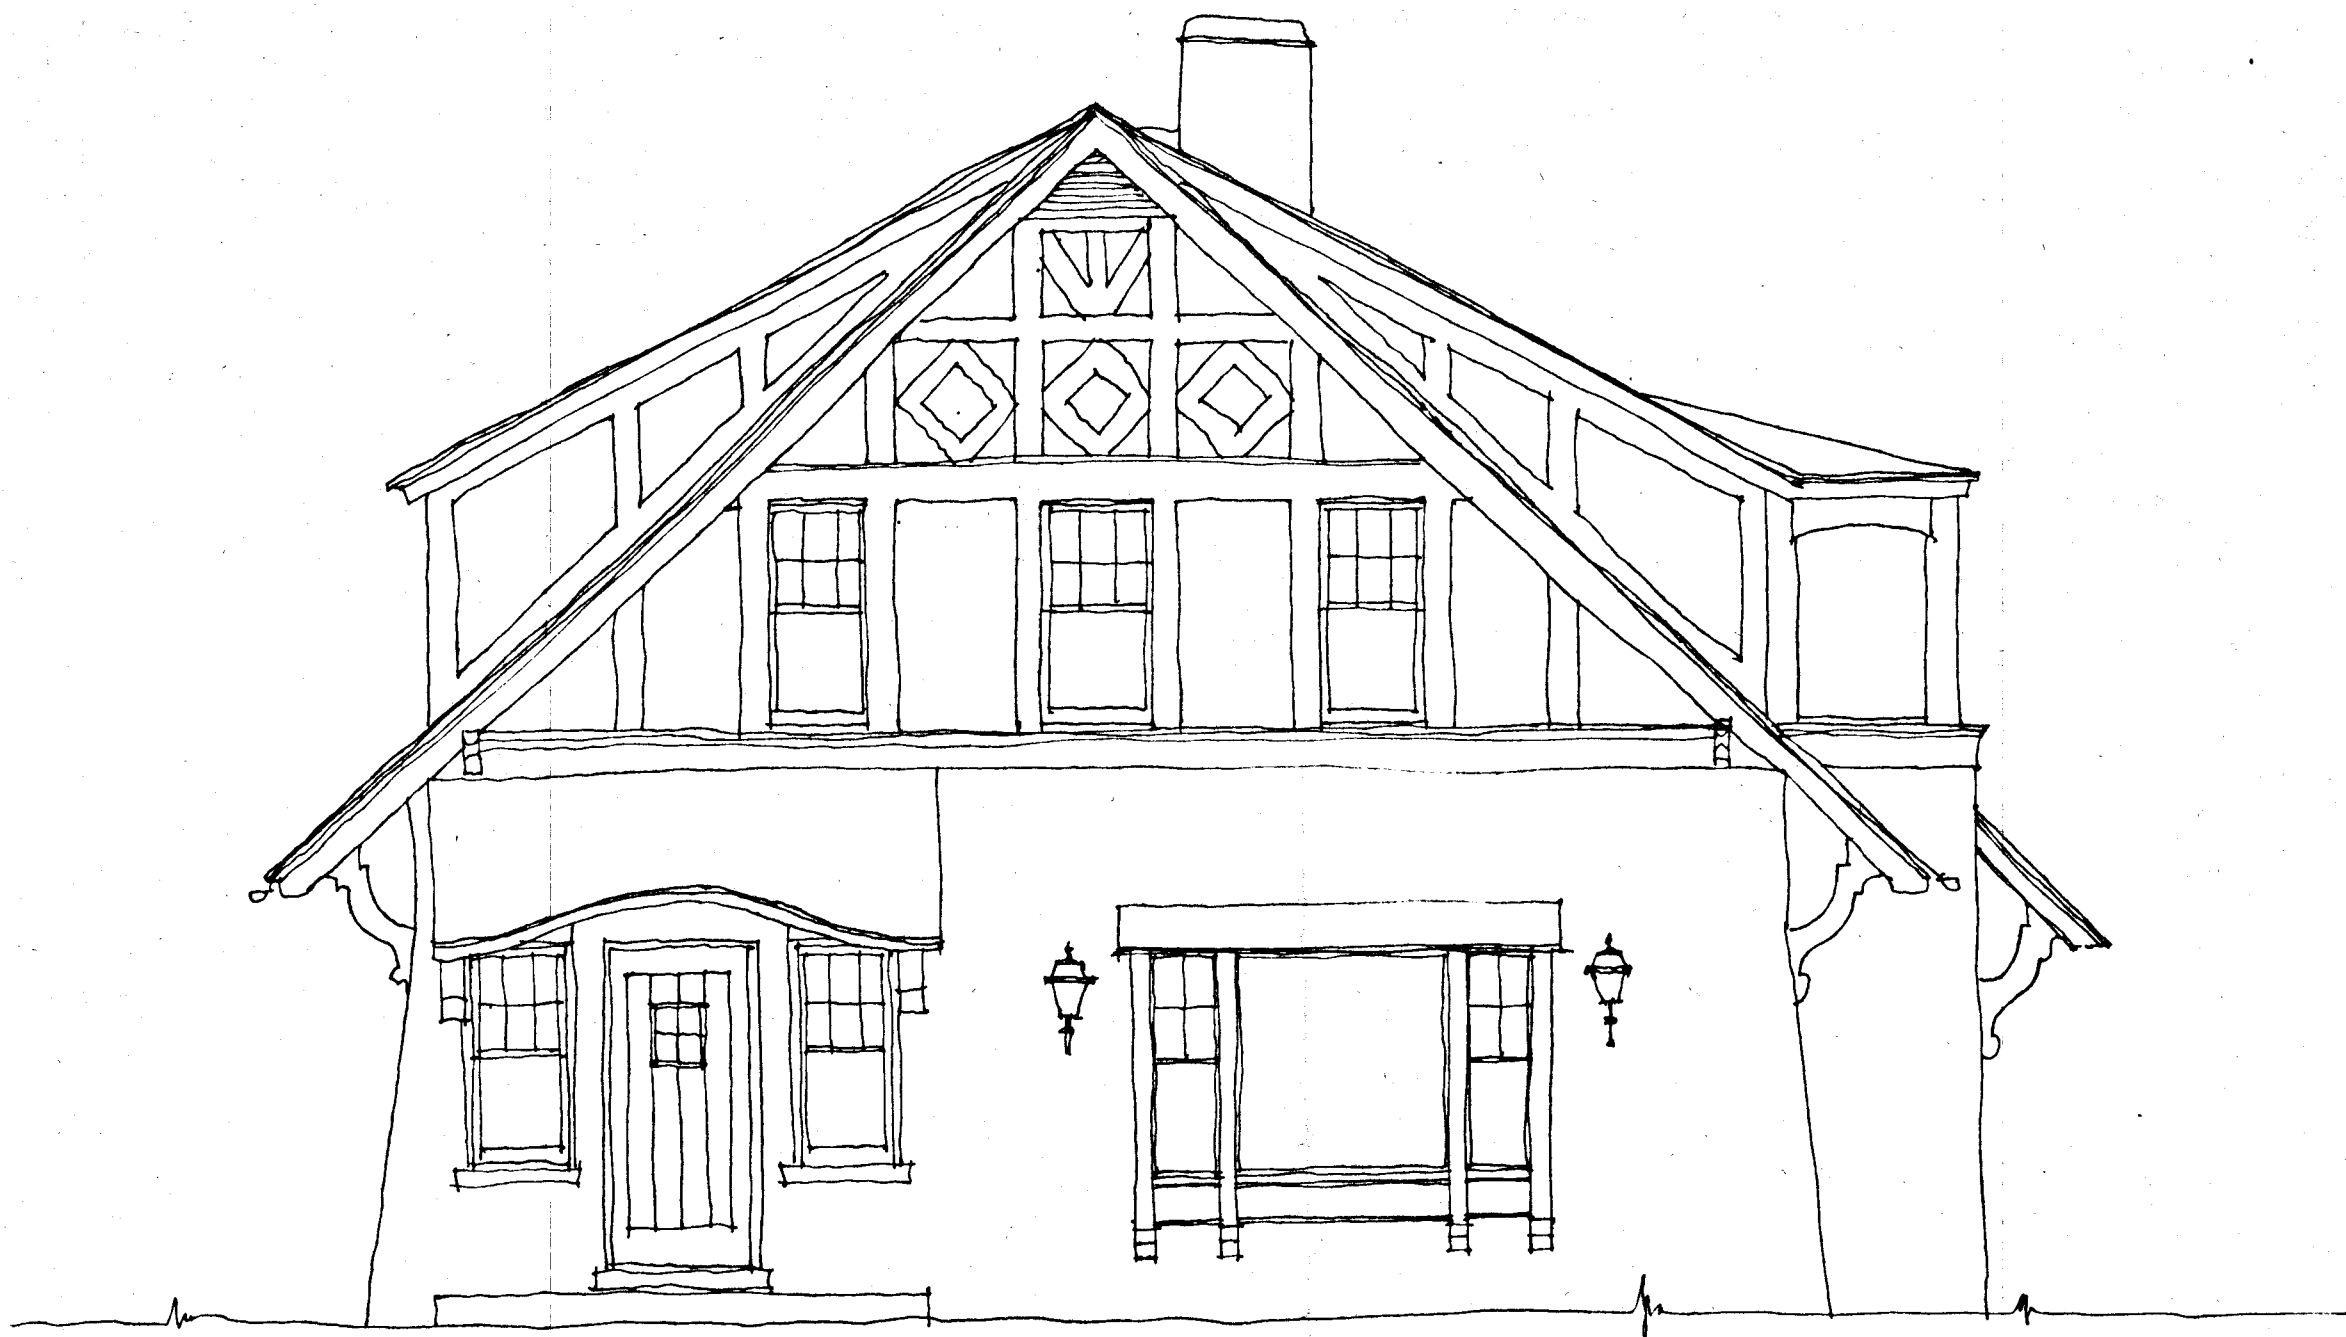


Exhibit B

SITE PLAN WITH PROPOSED PARKING
 HOLLEN'S STAFF LINE STUDIO
 557 W PRAIRIE AVE. DECATUR, ILLINOIS