



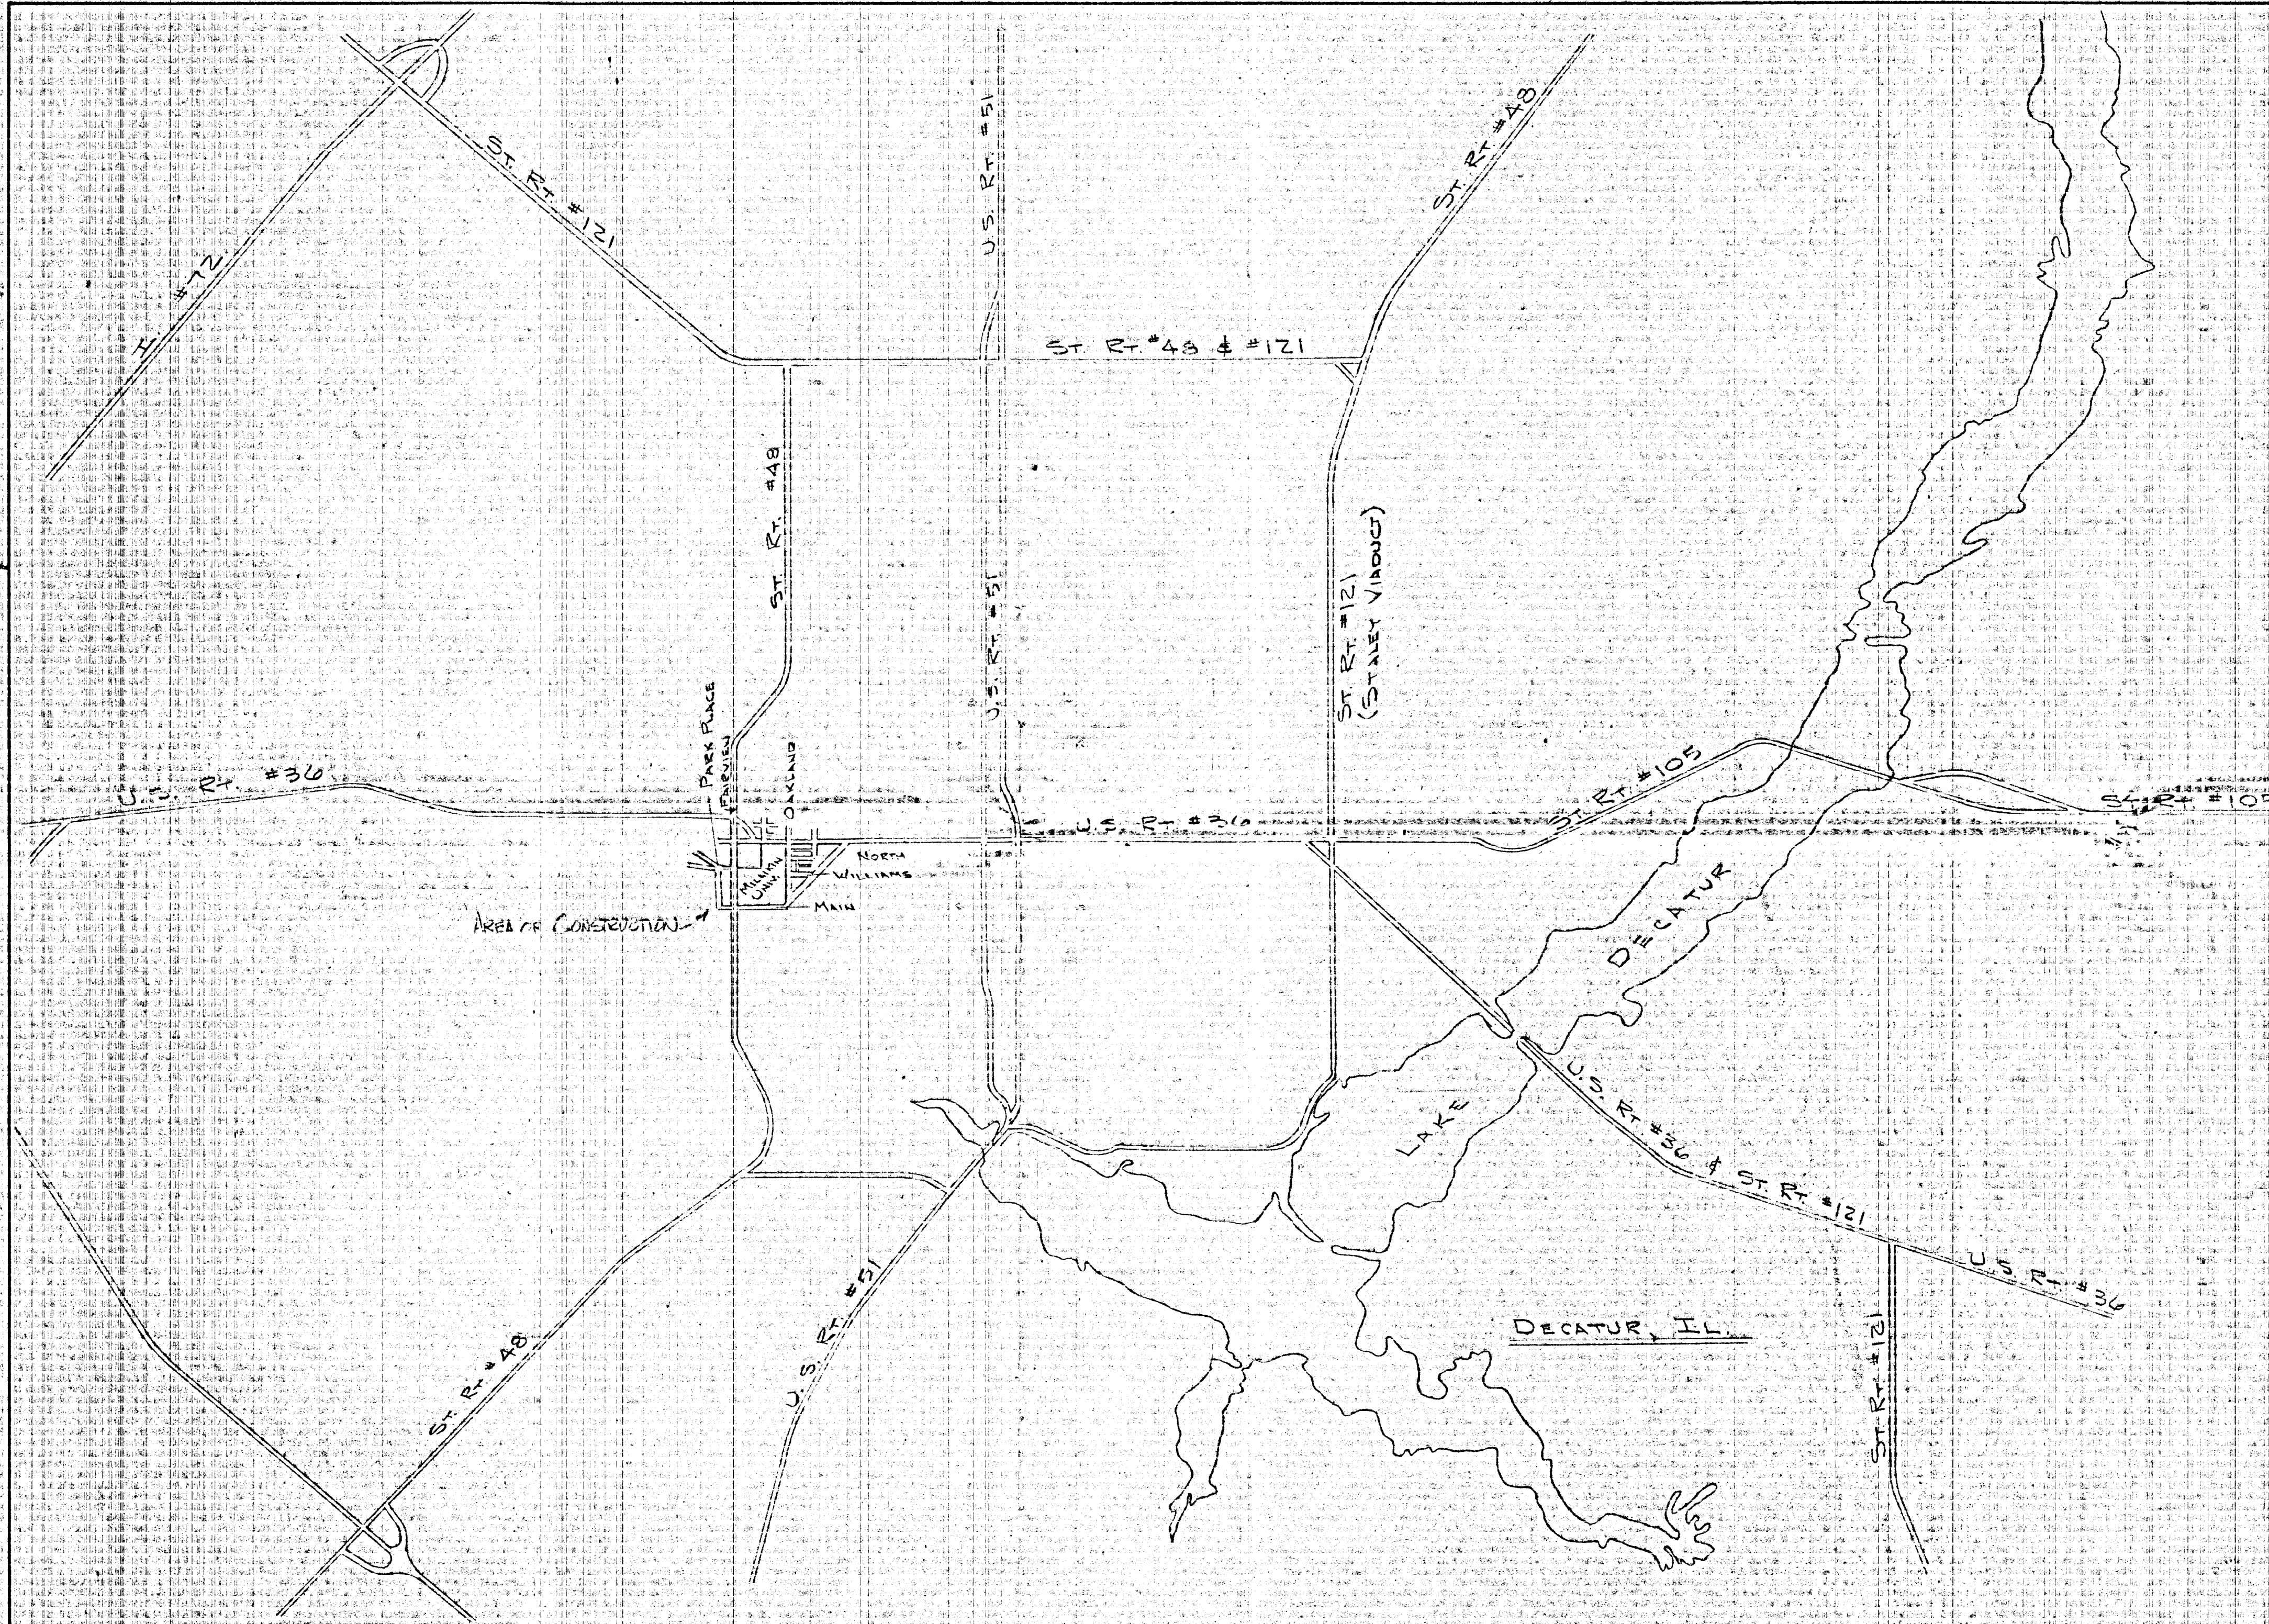

- GENERAL CONSTRUCTION NOTES**
- 1- MAINTAIN 30" MINIMUM DEPTH
 - 2- PLACE LINE GUARD TAPE ABOVE CABLE
 - 3- U.U.L.I.E. & OTHER
CITY OF DECATUR: WATER 424-2836
SEWER 424-2757
STREETS 424-2757
G.E. CABLEVISION 424-8472
ILLINOIS POWER ELECTRIC J.U.L.I.E.
GAS J.U.L.I.E.
MILLIKIN UNIVERSITY CONTACT: STU KOOP 424-6333
ILLINOIS BELL TELEPHONE J.U.L.I.E.
 - 4- ADMINISTRATION STATIONS
STUDENT STATIONS
PAIRS REQUIRED

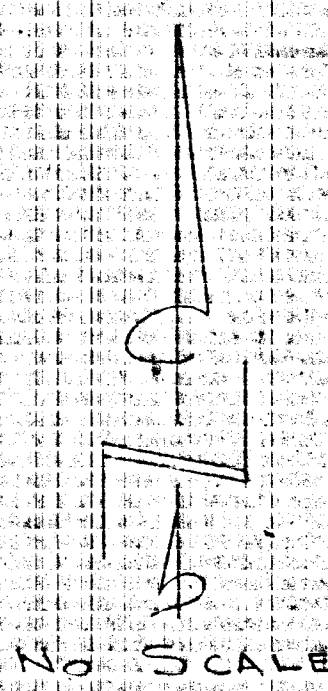



REVISED 6-11-89

PABX NETWORK
MILLIKIN UNIVERSITY
DECATUR, ILLINOIS

PROJ. NO.	ENGR. D. SIMPSON	DATE	6-11-89
COUNTY	LAKE	DWN BY	BUCK B
TWP. NAME	TECHNICAL	DATE	6-11-89
SEC. NO.	1/4 SEC.	DWG. NO.	1 OF 3

**Illinois Consolidated
Business Systems**
An affiliate of Illinois Consolidated Telephone Company

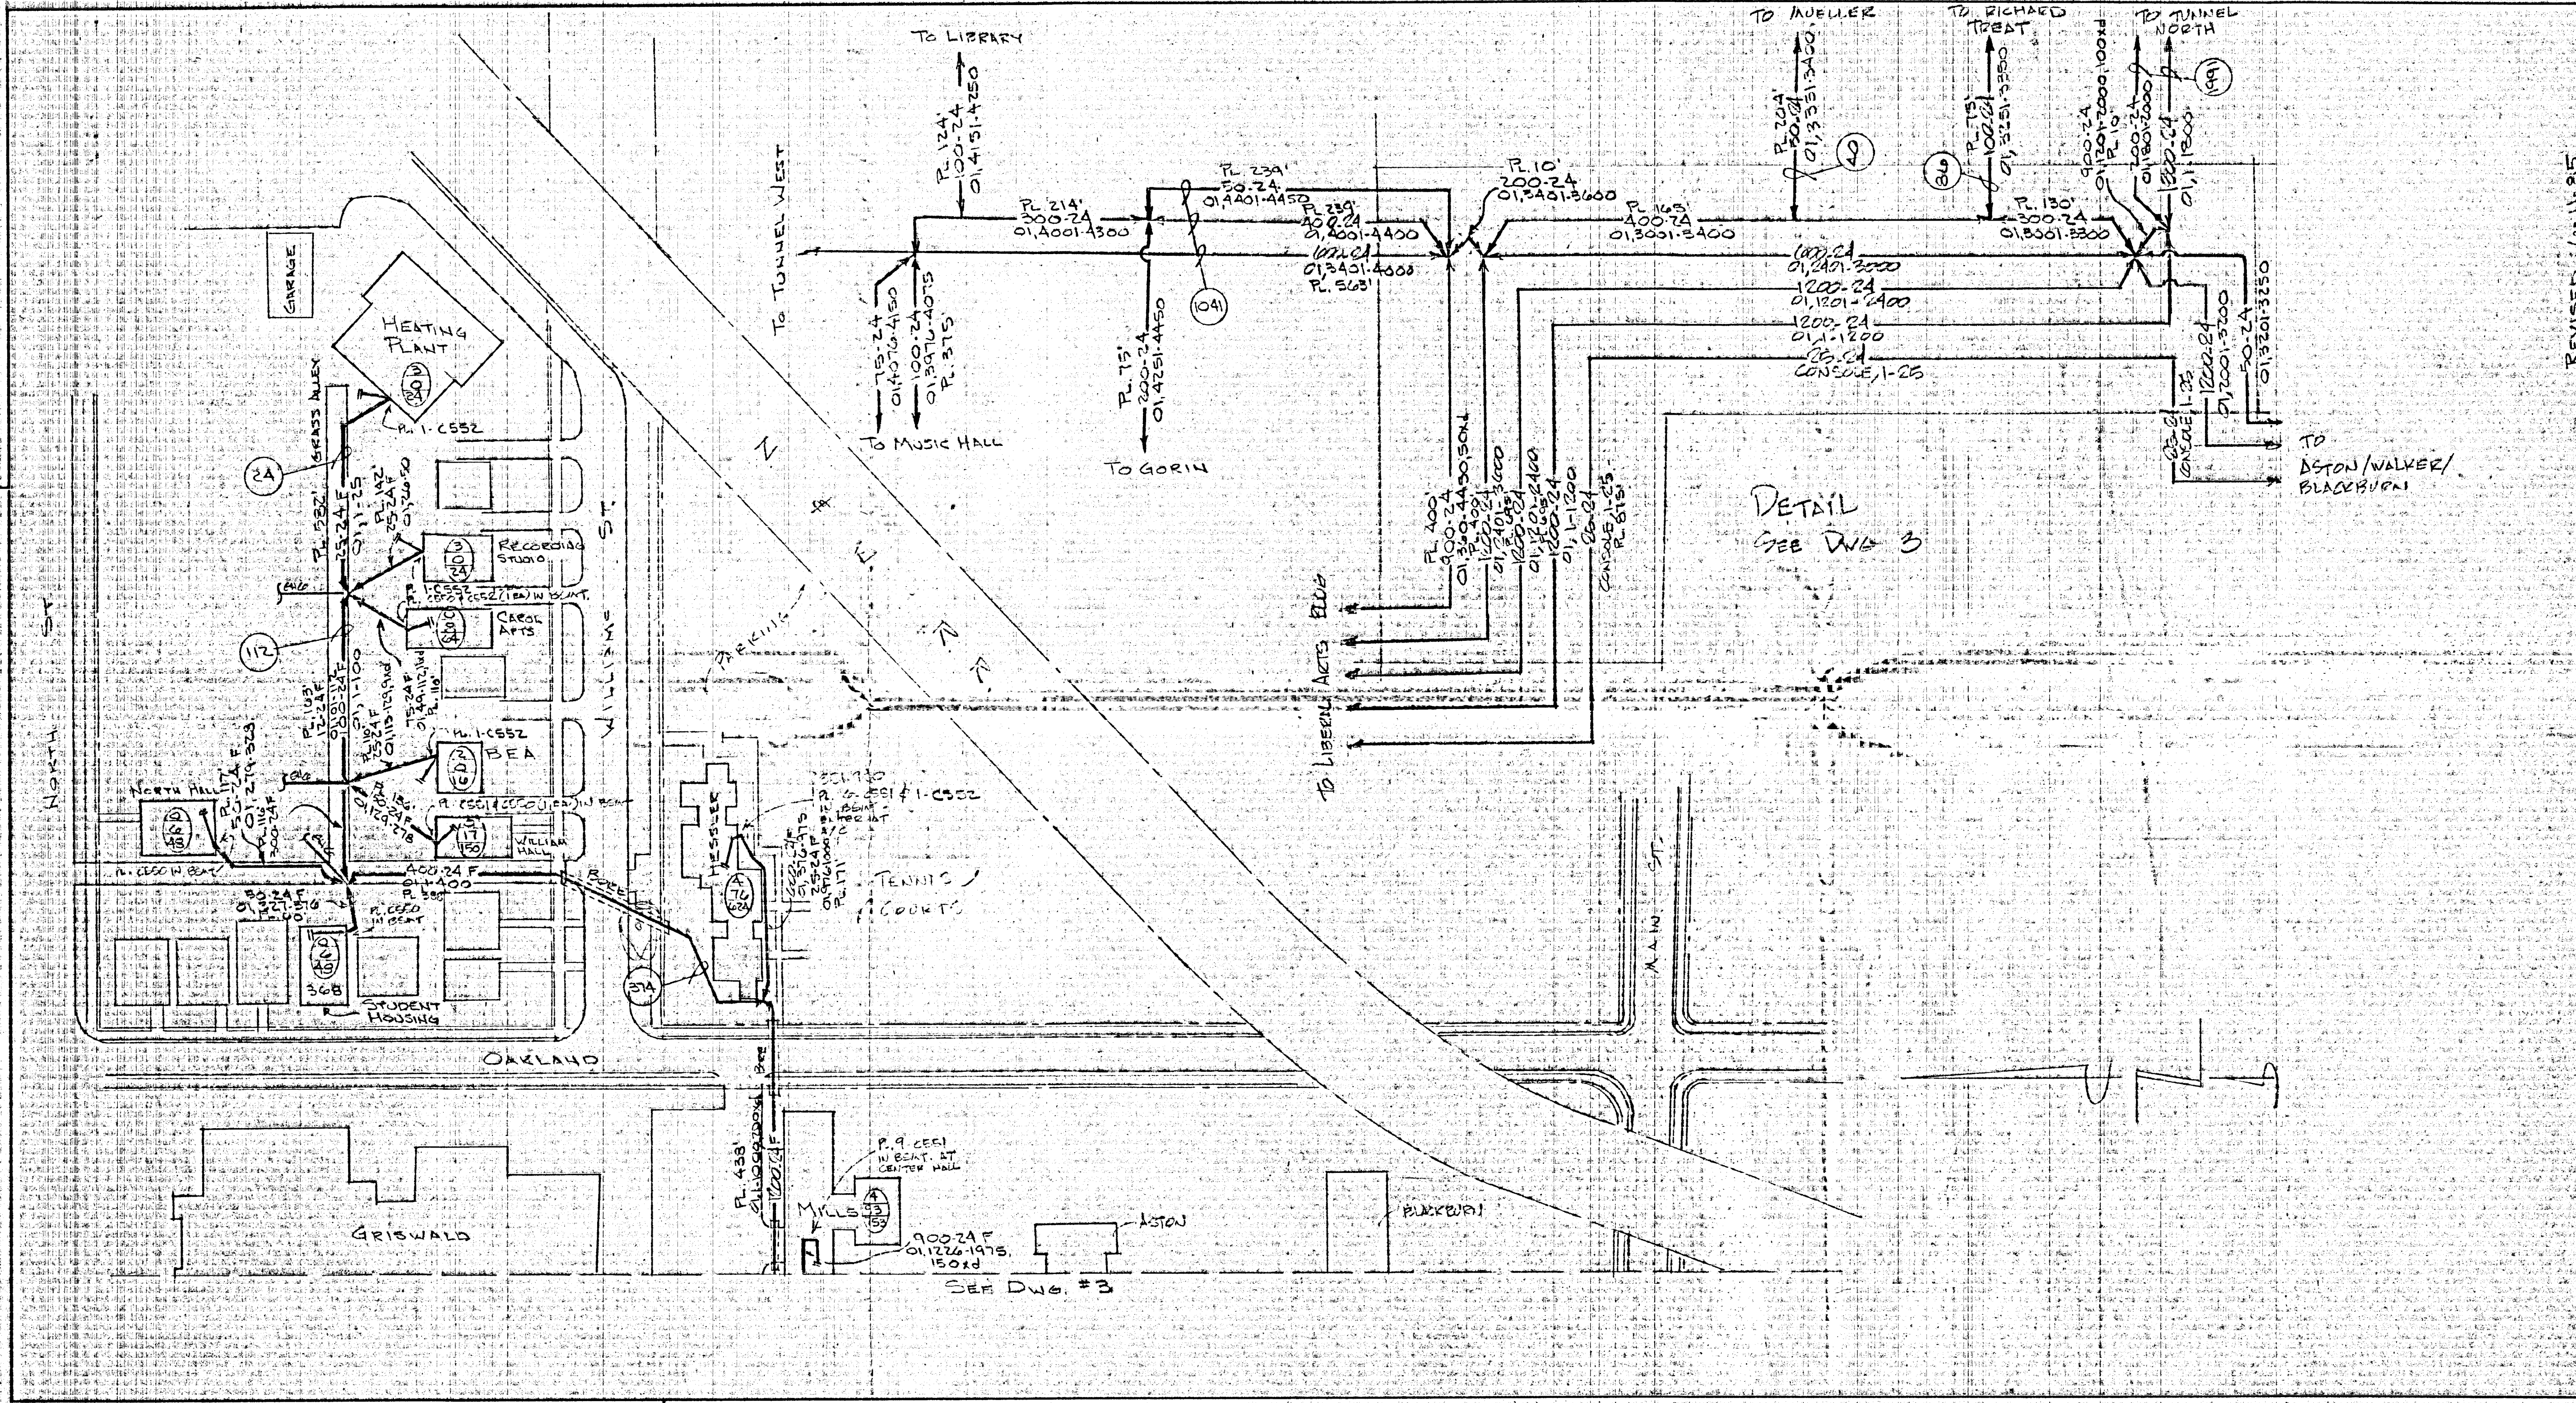

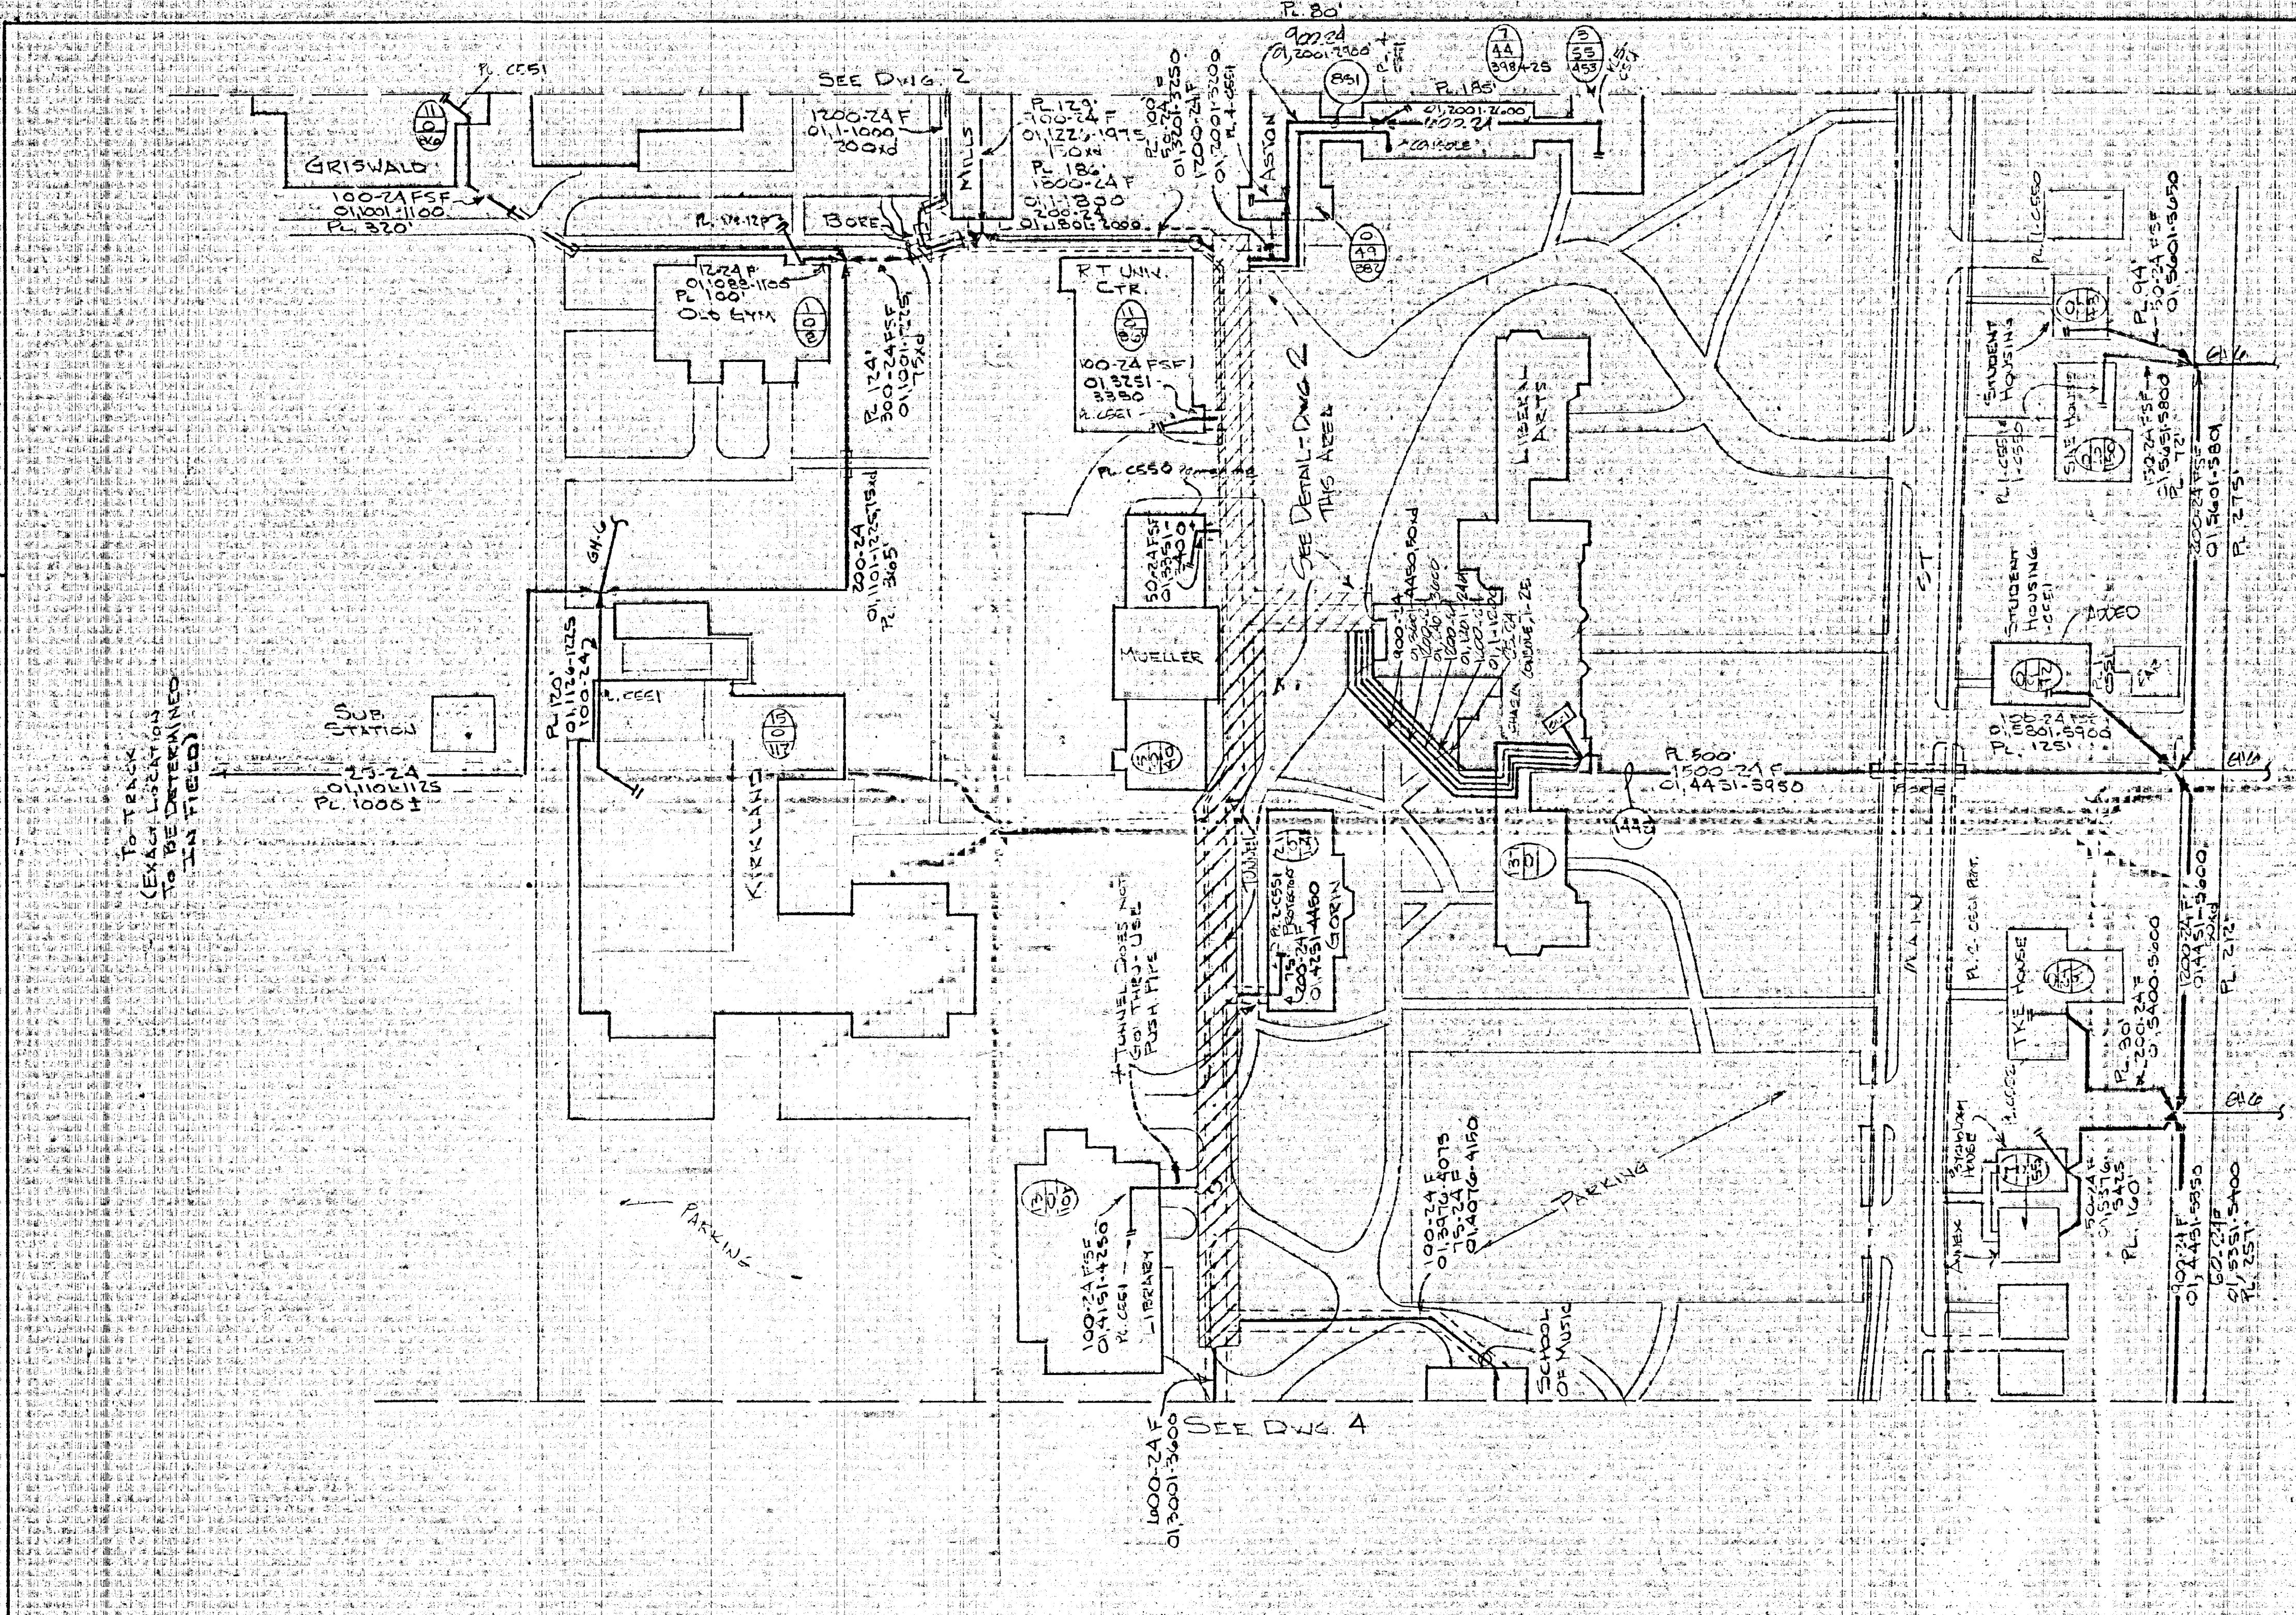

CR & REPAIR
ON ALLEY
(VERY POOR CONDITION)

REVISED 9-11-85

**Illinois Consolidated
Business Systems**
An affiliate of Illinois Consolidated Telephone Company

PAXX NETWORK MILLIKIN UNIVERSITY DECATUR, ILLINOIS			
JULIE	800-850-023	ENGR. D. J. JAMES	PROJ. NO. 04-15
COUNTY	ALCOA	PH. 217-235-5555	DWG. NO. 3
TWP. NAME	DECATUR	DWN. BY JAMES B.	
SEC. NO.		DATE: 9-11-85	
1/4 SEC.		DWG. NO. 3 OF 3	

