

SCALE 1" = 50'

DECATUR MUNICIPAL AIRPORT

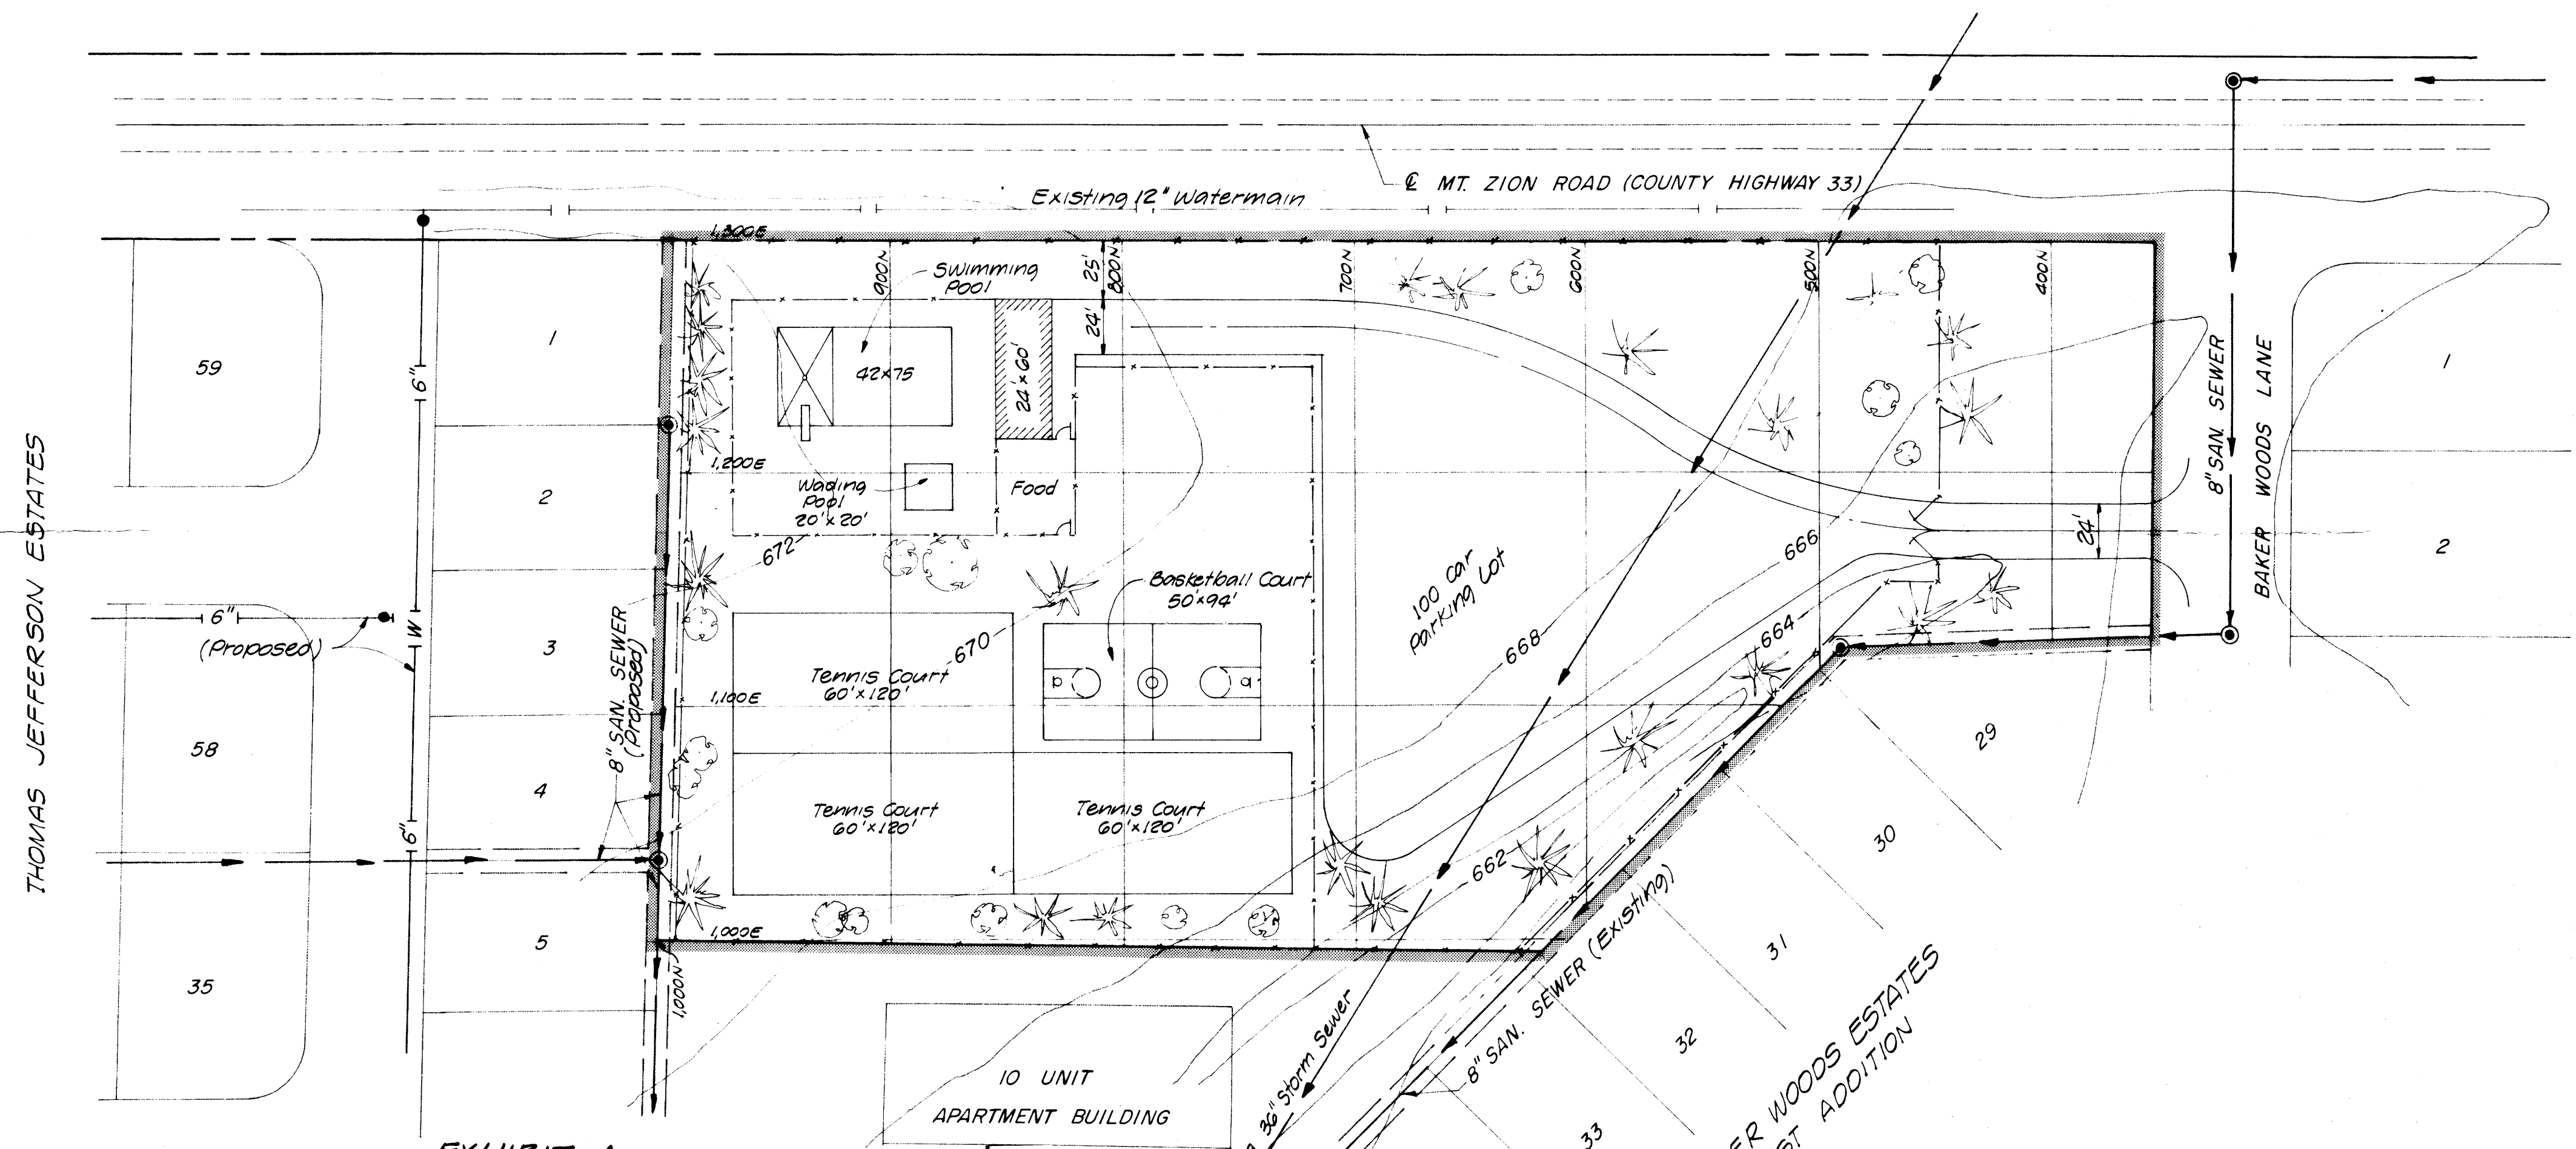


EXHIBIT A
PLOT PLAN

REVISIONS			DRAWN BY DATE	
NO.	DATE	INITIALS	NAME	DATE
1			UJA	8/76
2			DRJ	8/76
3				
4				
5				
6				
7				
8				
9				
10				

BAKER WOODS SWIM CLUB DECATUR ILLINOIS		BOOK NUMBER
TOM BRINKOETTER & CO. DECATUR ILLINOIS		PROJECT NO.
HOMER L. CHASTAIN & ASSOCIATES CONSULTING ENGINEERS DECATUR, ILLINOIS		2511
		SHEET NO.
		1