



SIXTEENTH STREET

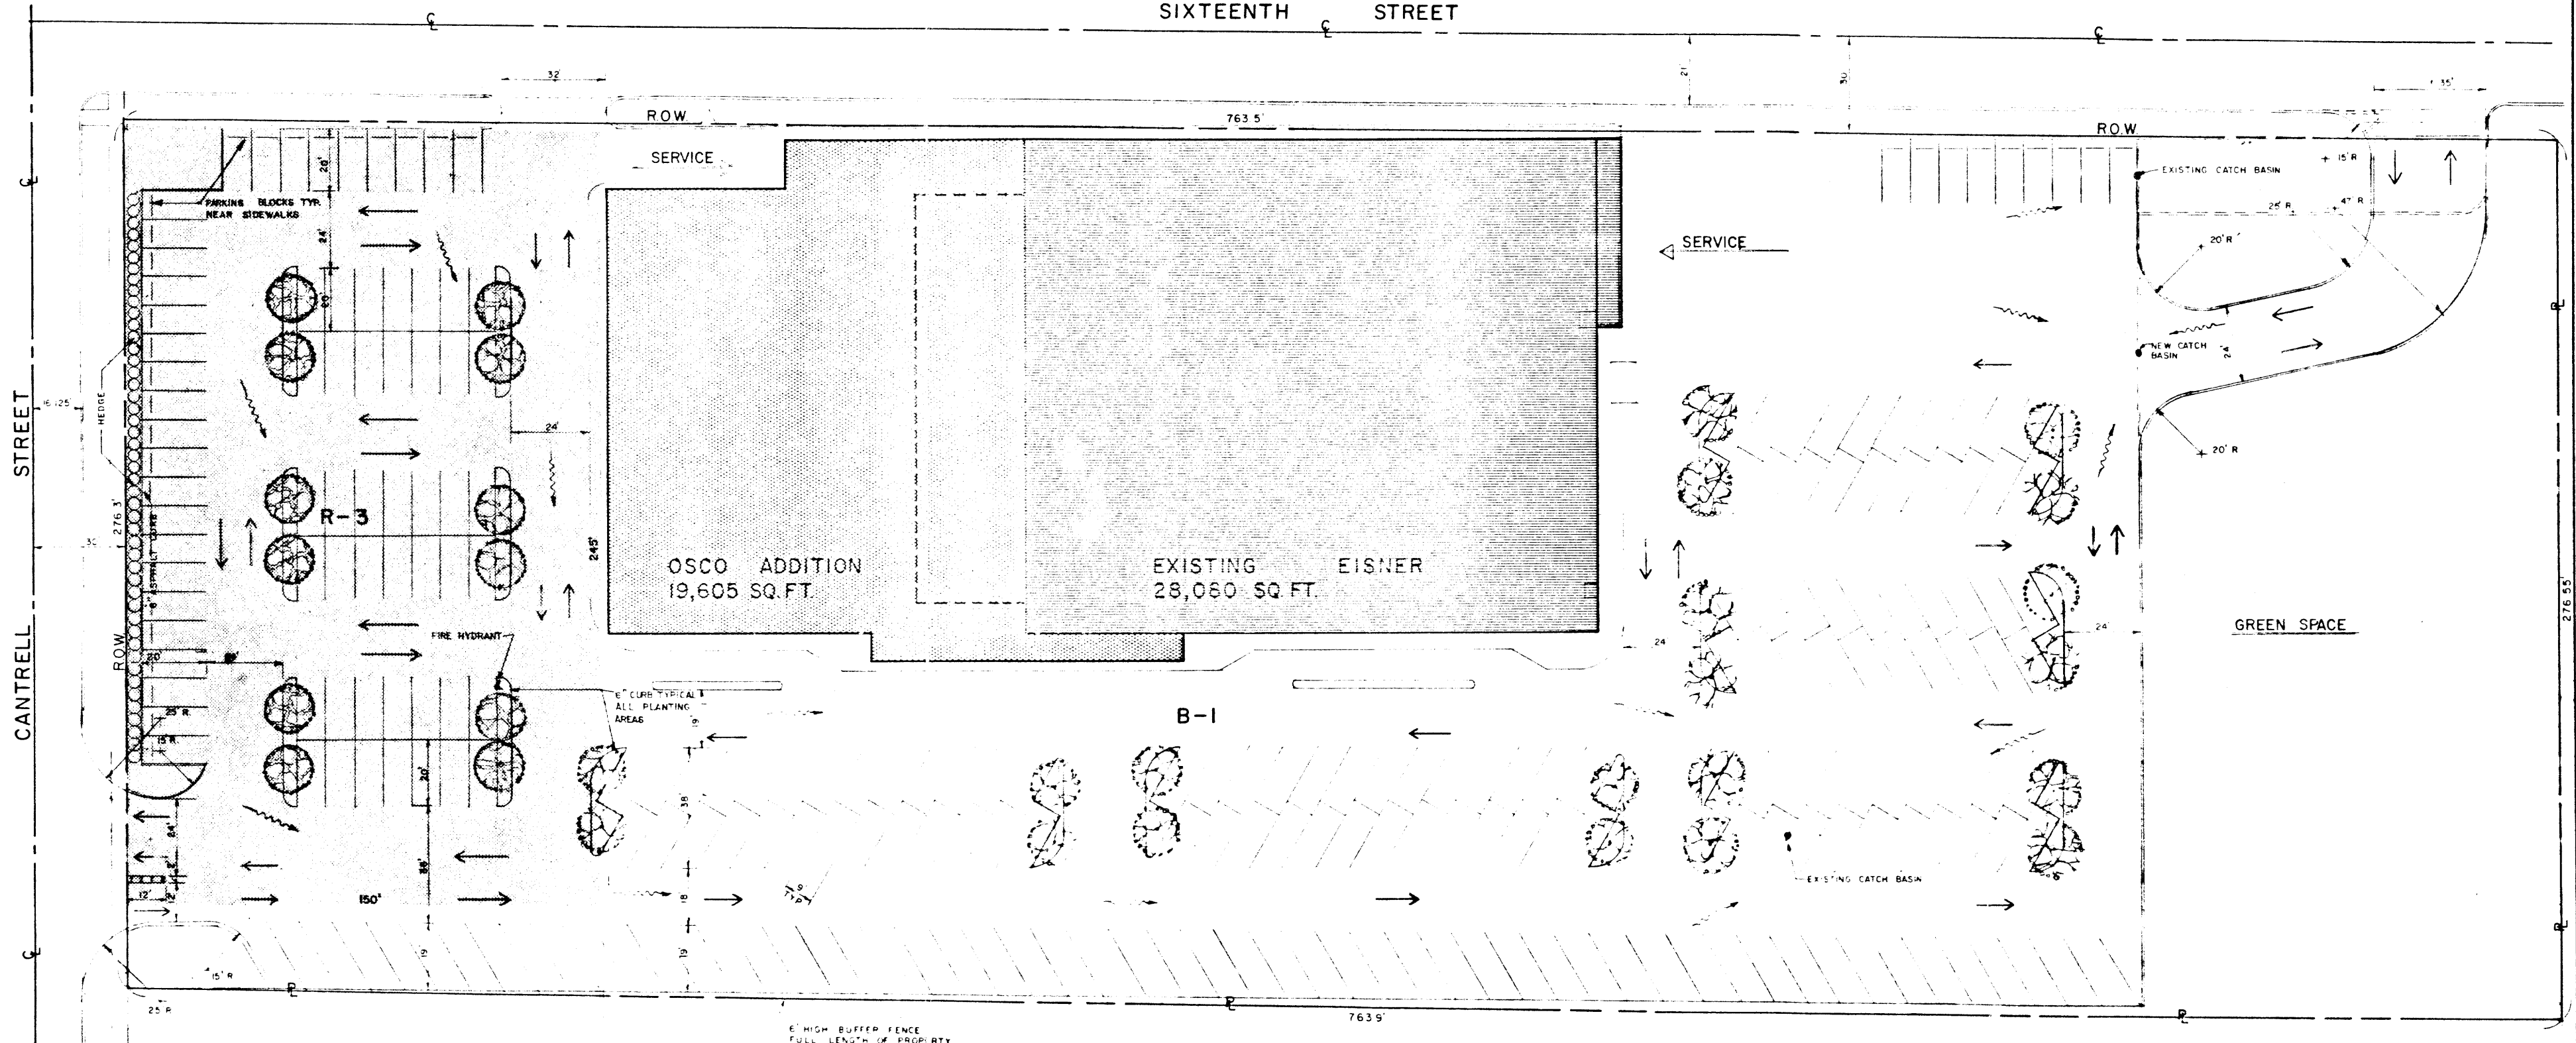

PROPOSED OSCO-EISNER
IMPROVEMENTS, B-3 ZONING
PLANNED SHOPPING CENTER
DISTRICT

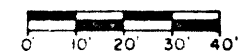

PARKING 247 SPACES
DRAINAGE INDICATION

ARCHITECTURAL AND ENGINEERING
SERVICE CORPORATION
142 E PRAIRIE DECATUR, ILLINOIS
JANUARY, 1979

EXHIBIT A