
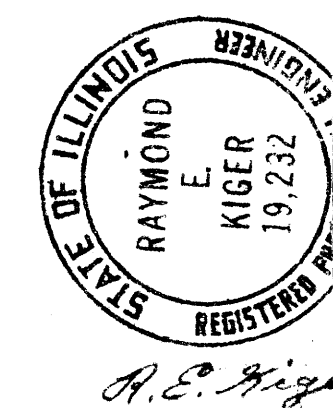
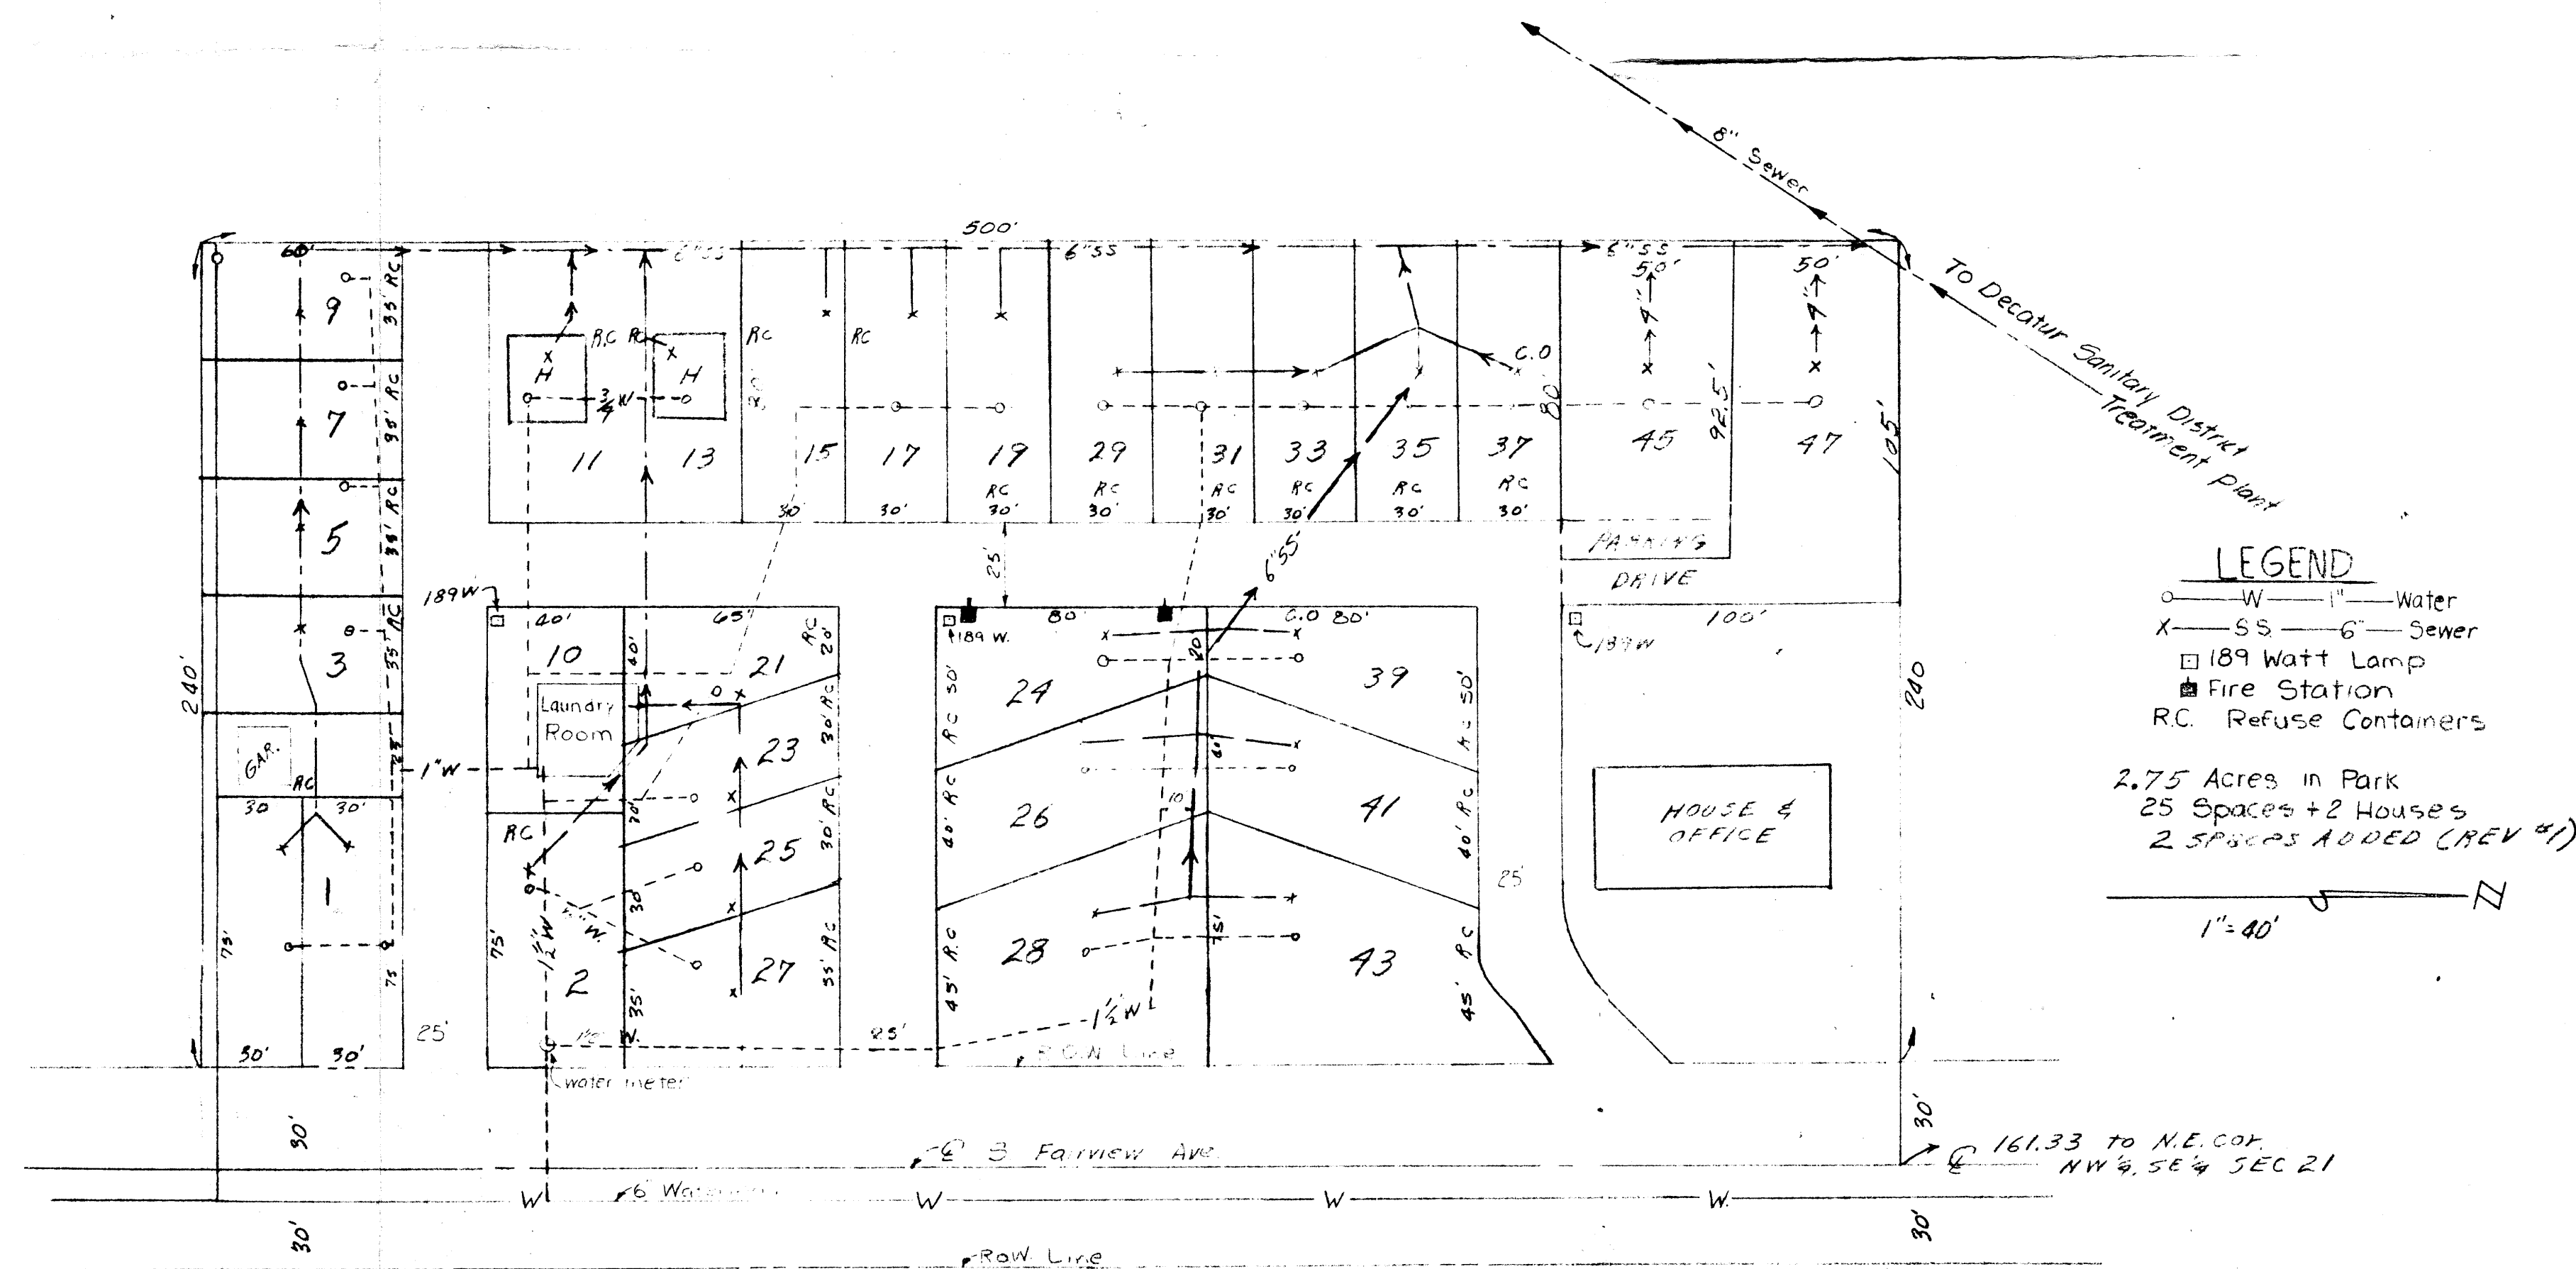


NOTE: REVISION #1 DATED APR. 1961
SHOWS THE ADDITION OF 2 LOTS
(#45 & 47)

PROPERTY DESCRIPTION
E. 270.1' of NE 1/4, NW 1/4, SE 1/4,
SEC 21, T16N, R2E, 3rd P.M.
EXC. N 161.33' of E 270' thereof

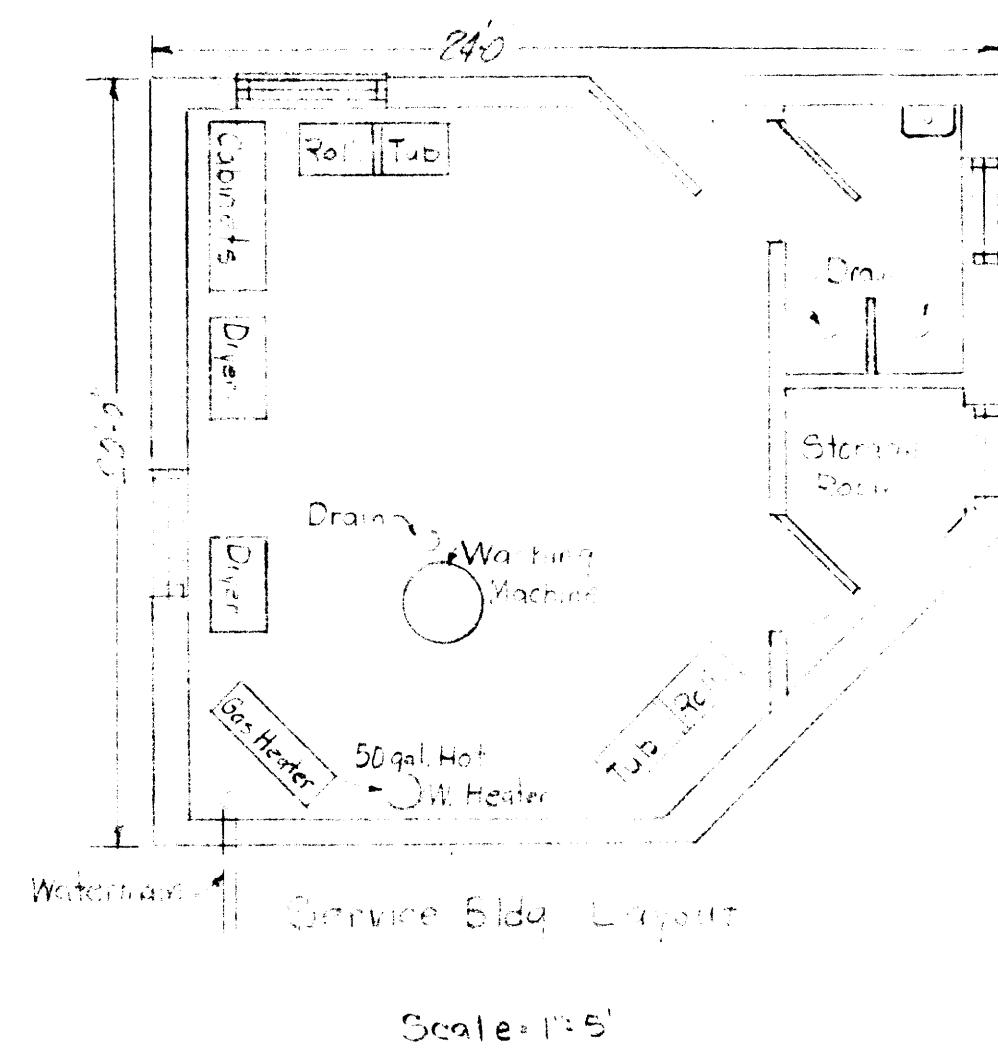

REVISIONS				DRAWN BY DATE	
1	DATE	INITIALS		M.Y. 8-66	
2	4/27/61	REK		CHECKED BY DATE	REK 8-65
3				BOOK NUMBER	
4				PROJECT NO.	1658
5				SHEET NO.	1 of 1
6					
7					
8					
9					
10					

Flower Farm Trailer Park
James Atteberry
1425 So. Fairview Ave.
DECATUR, ILL.

HOMER L. CHASTAIN & ASSOCIATES
CONSULTING ENGINEERS
DECATUR, ILLINOIS