

1222


9850 NORTH WATER
 DECATUR ILL. 62523
 PHONE 217/877-1834

HARRY
 CALDWELL
 AIA
 ARCHITECT

SCALE 1" = 15'



FRANKLIN STREET

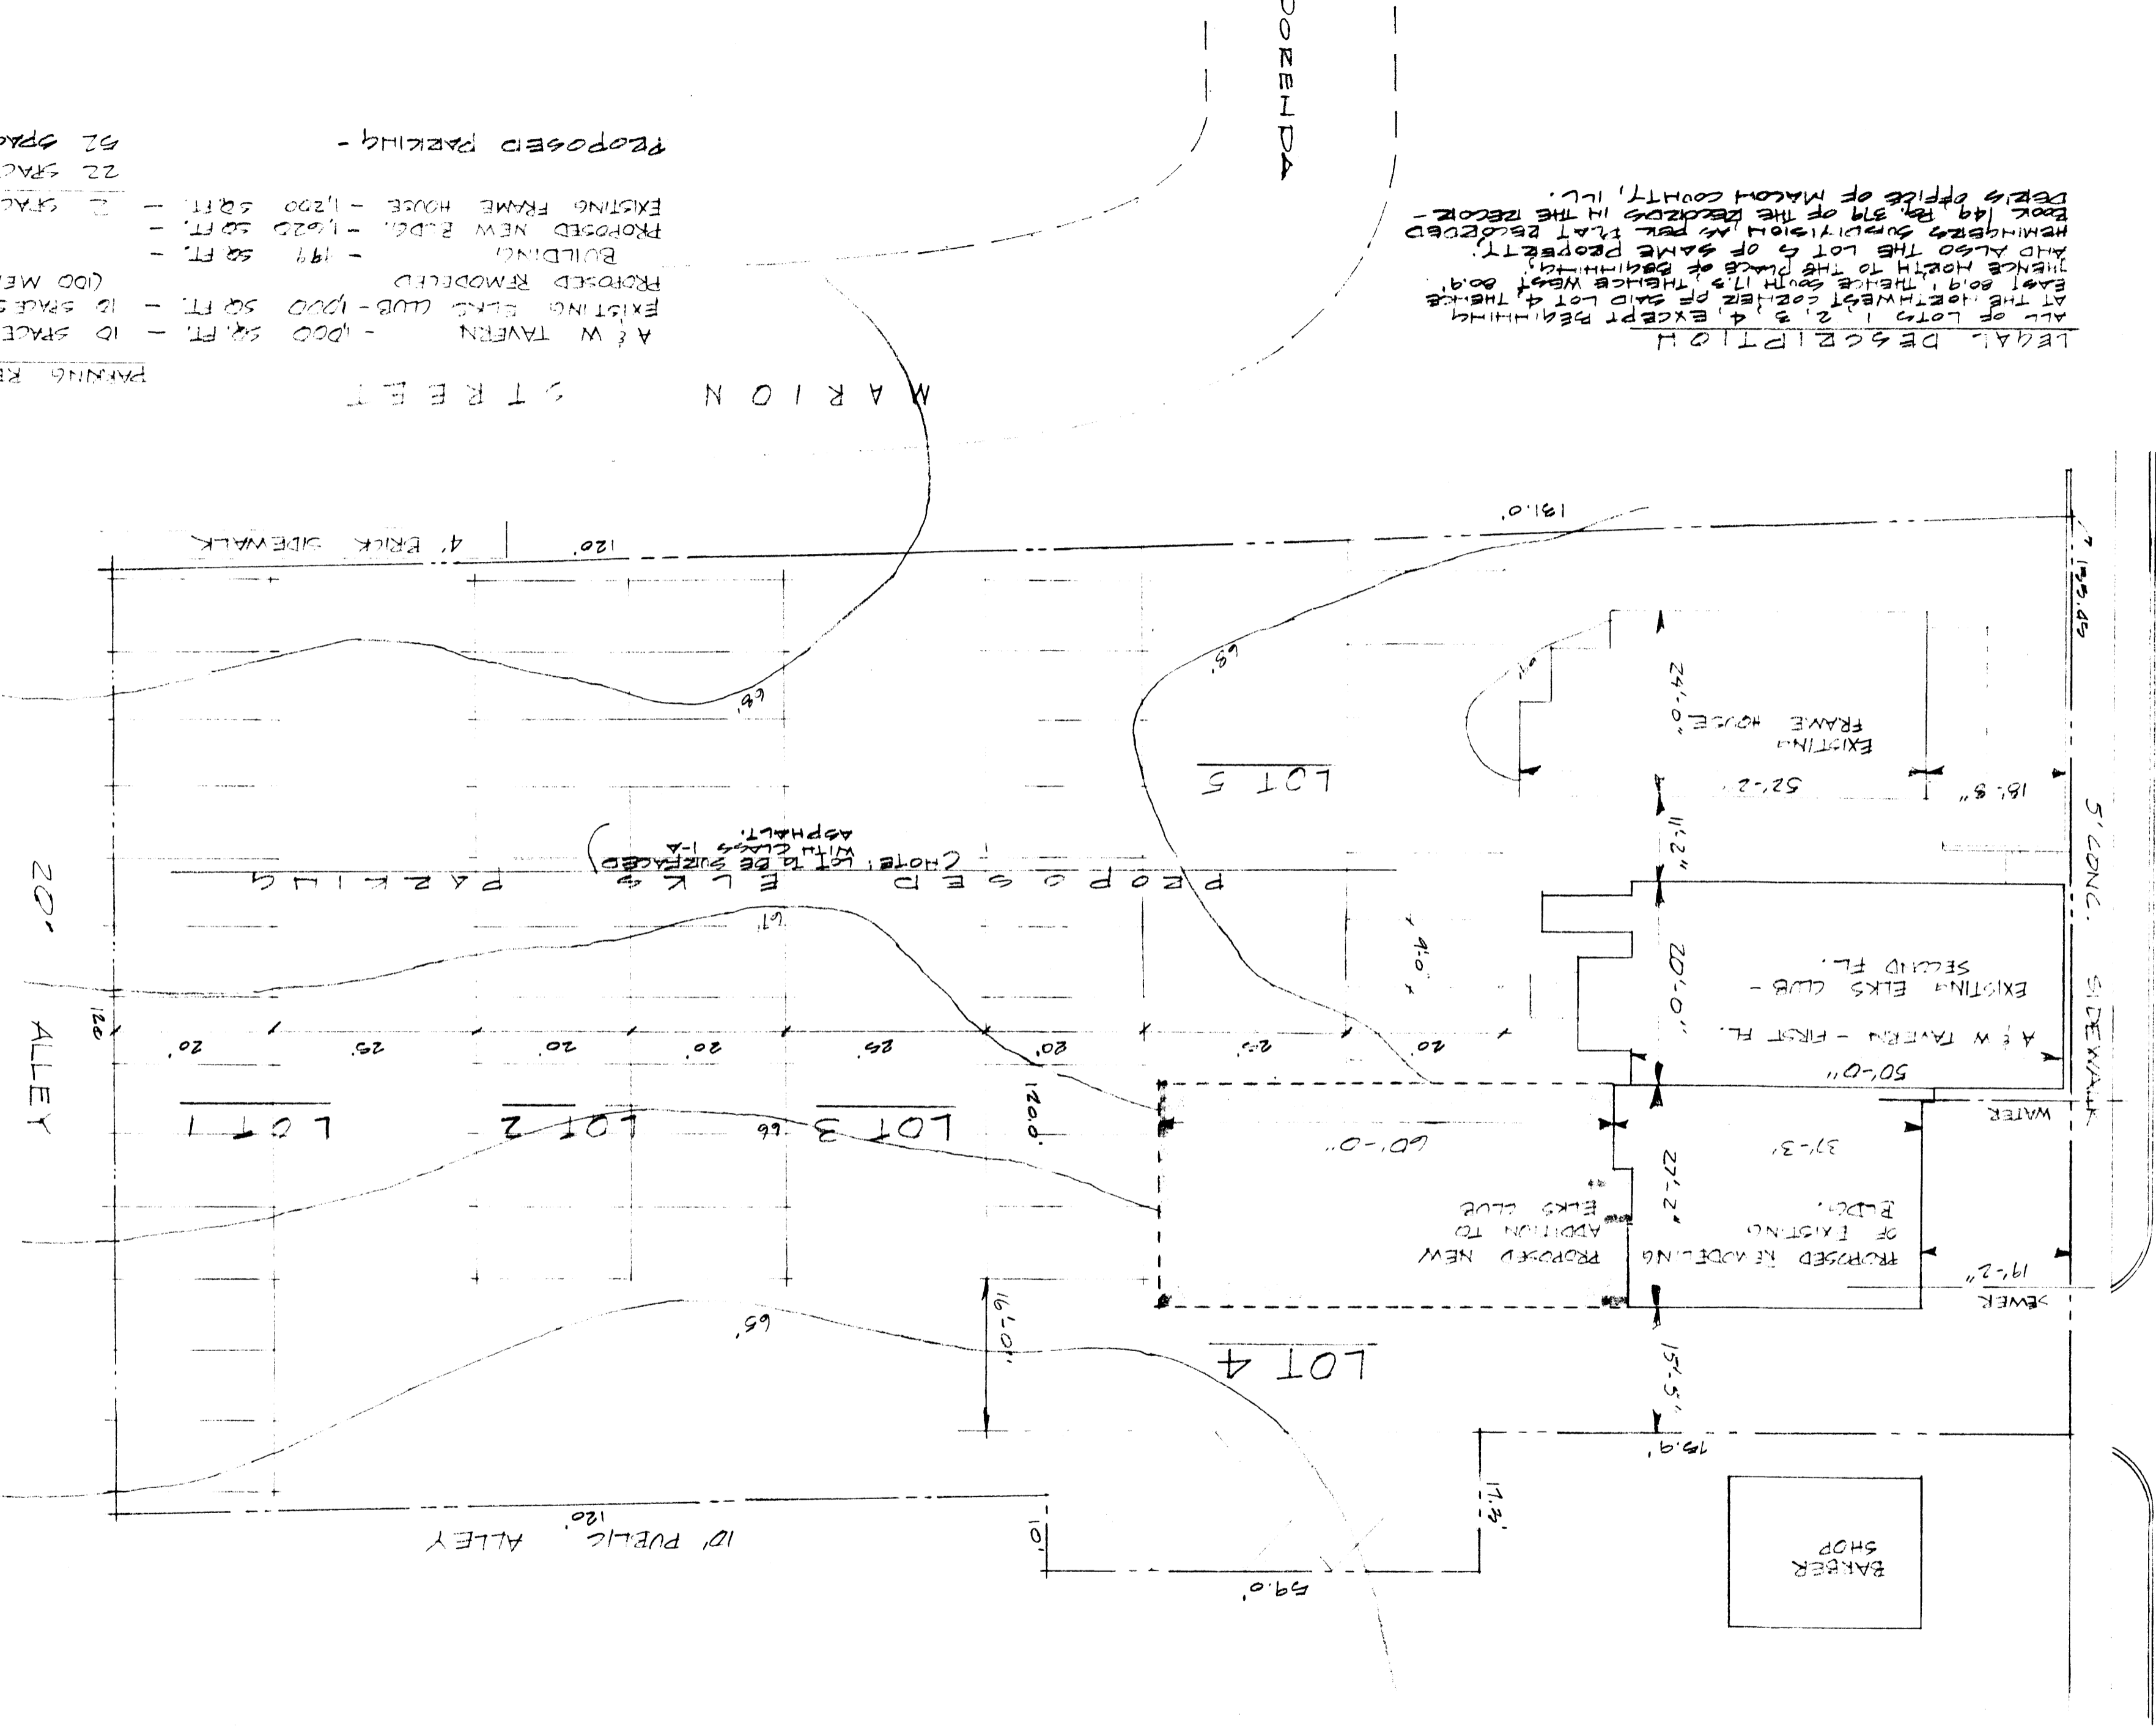

LEGAL DESCRIPTION
 ALL OF LOTS 1, 2, 3 & 4 EXCEPT BEING LOTS
 AT THE WEST CORNER OF SAID LOT 4 THERE
 EAST 80.9' THERE SOUTH 17.3' THERE WEST 80.9'
 THENCE NORTH TO THE PLACE OF BEGINNING
 AND ALSO THE LOTS OF SAME PROPERTY.
 HEMINGWAY SURVEY 1810 IN PART THAT RECORDED
 BOOK 149 P. 379 OF THE RECORDS IN THE RECORD -
 DEPT'S OFFICE OF MACON COUNTY, ILL.

PARKING REQ'D
 A & W TAVERN - 1000 SQ. FT. - 10 SPACES
 EXISTING ELKS CLUB - 1000 SQ. FT. - 10 SPACES
 PROPOSED REMODELING (100 MEMBERS)
 BUILDING - 199 SQ. FT. -
 PROPOSED NEW BLDG. - 1025 SQ. FT. -
 EXISTING FRAME HOUSE - 1200 SQ. FT. - 2 SPACES
 22 SPACES
 52 SPACES
 PROPOSED PARKING -

THE WEST 140' LOT 11